

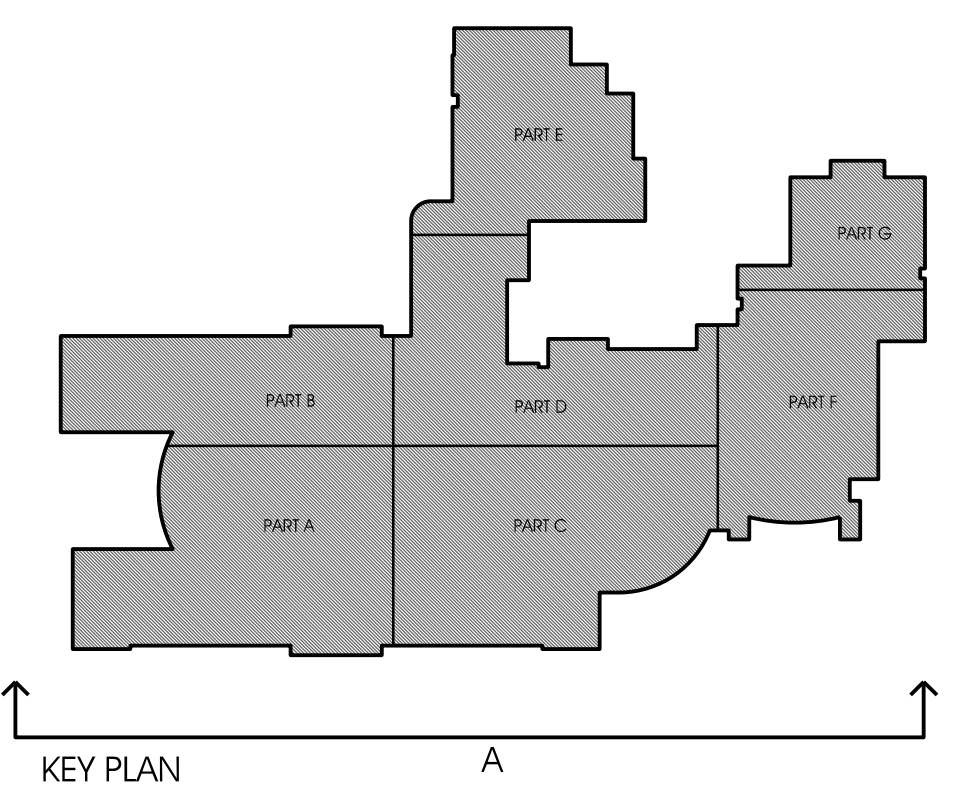
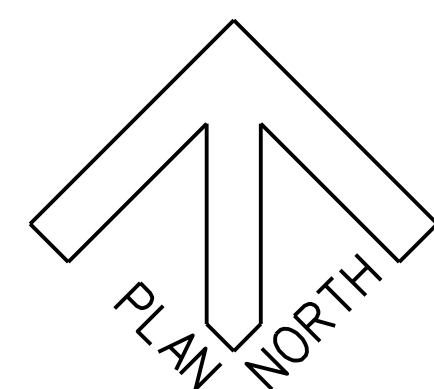
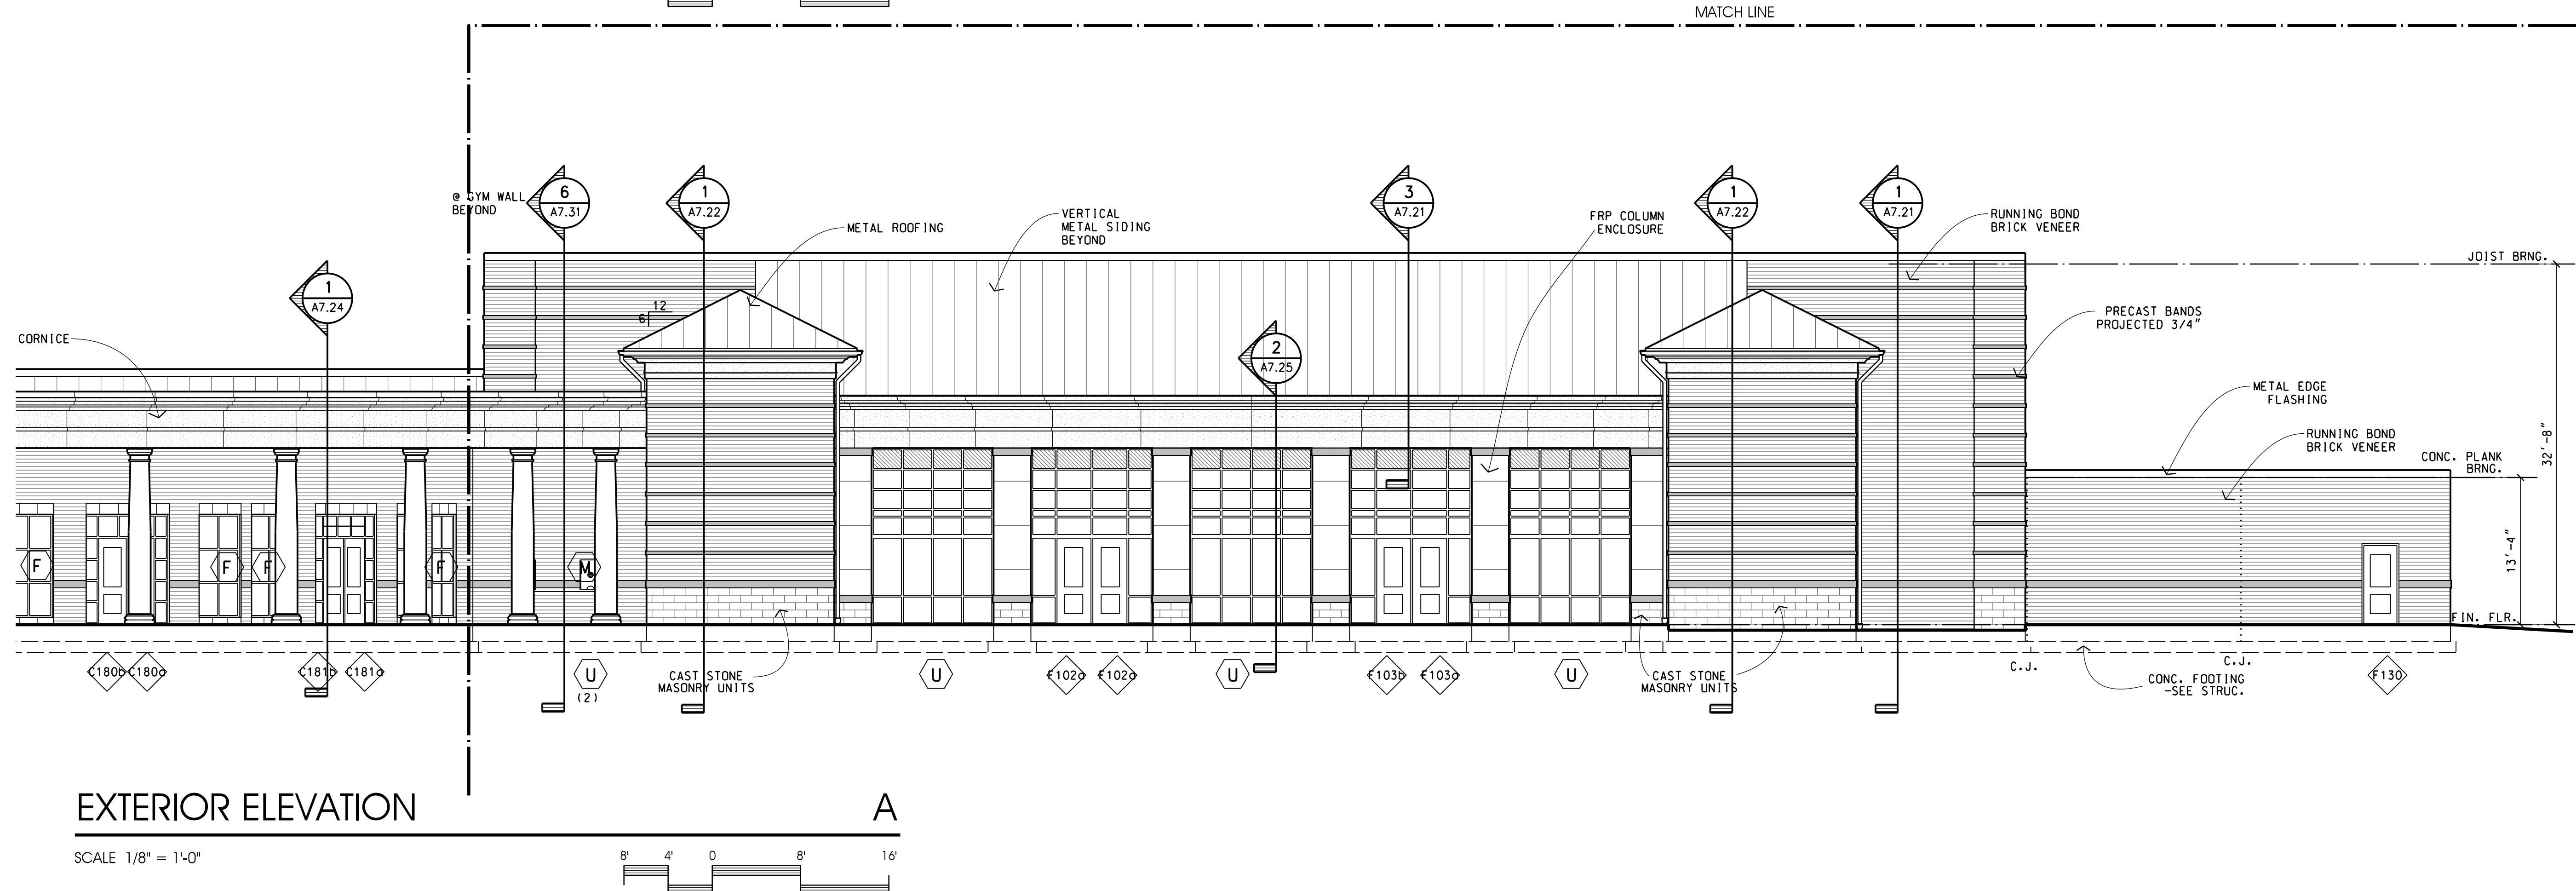
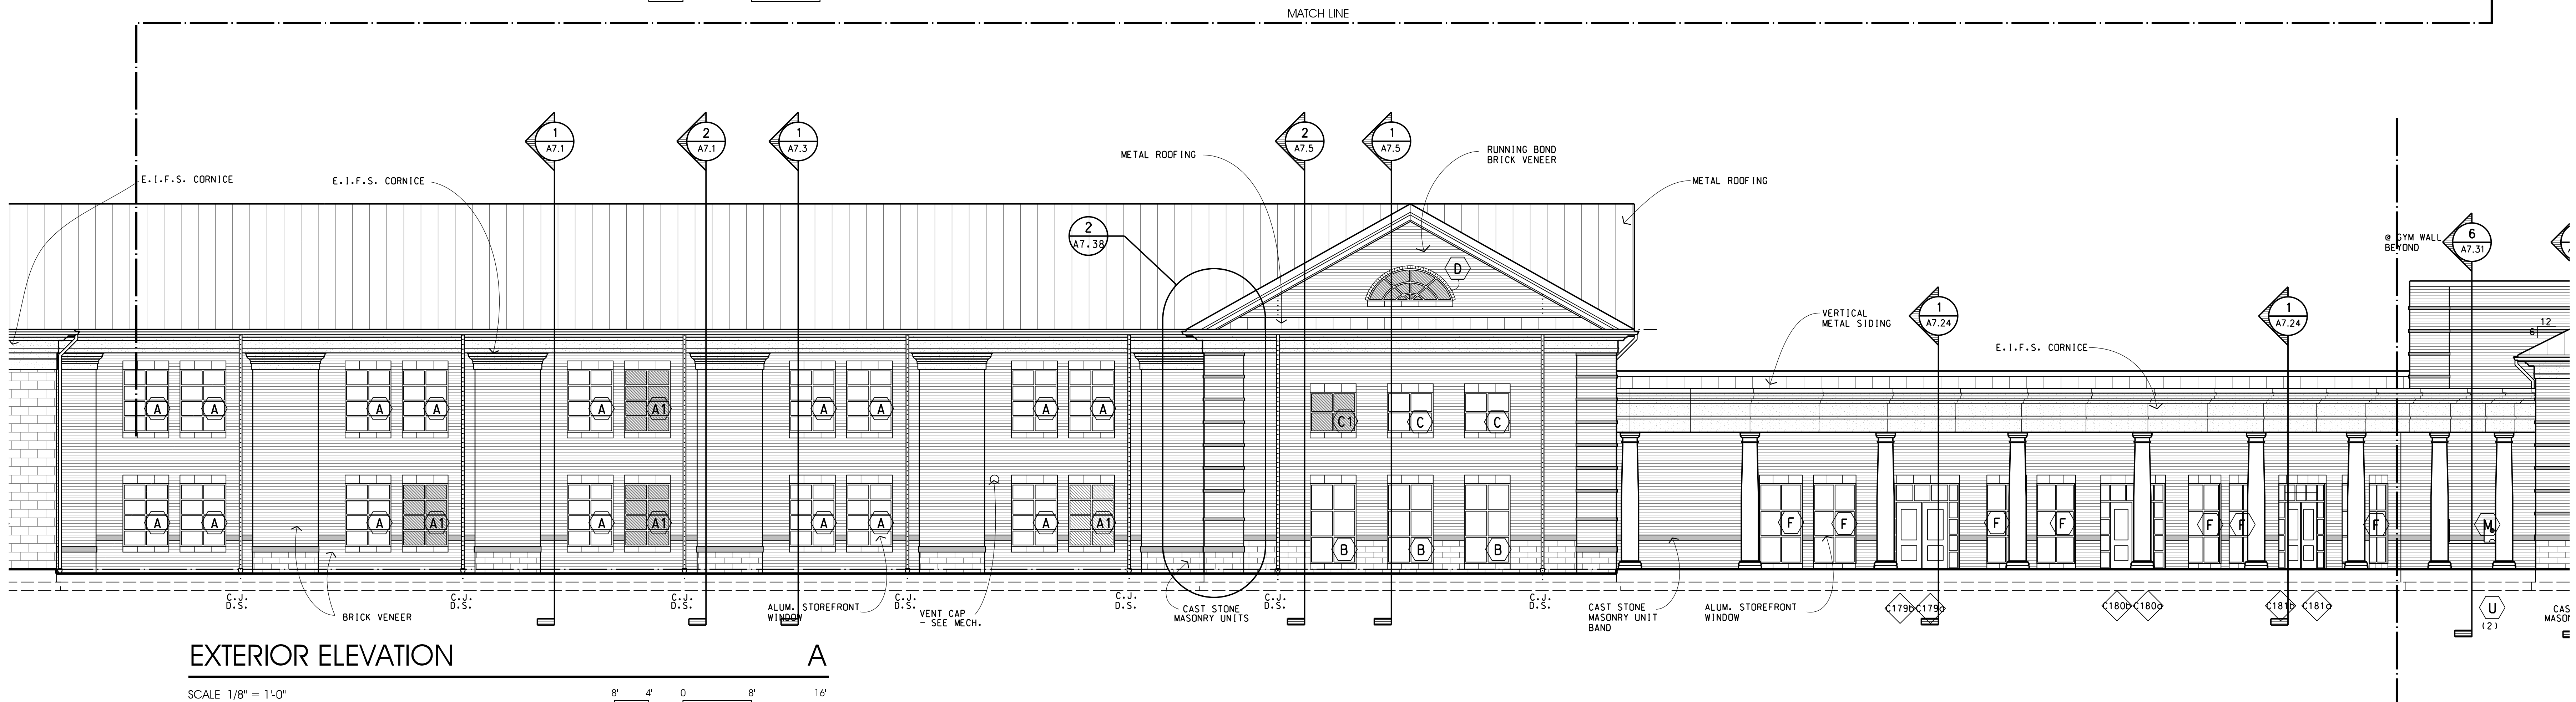
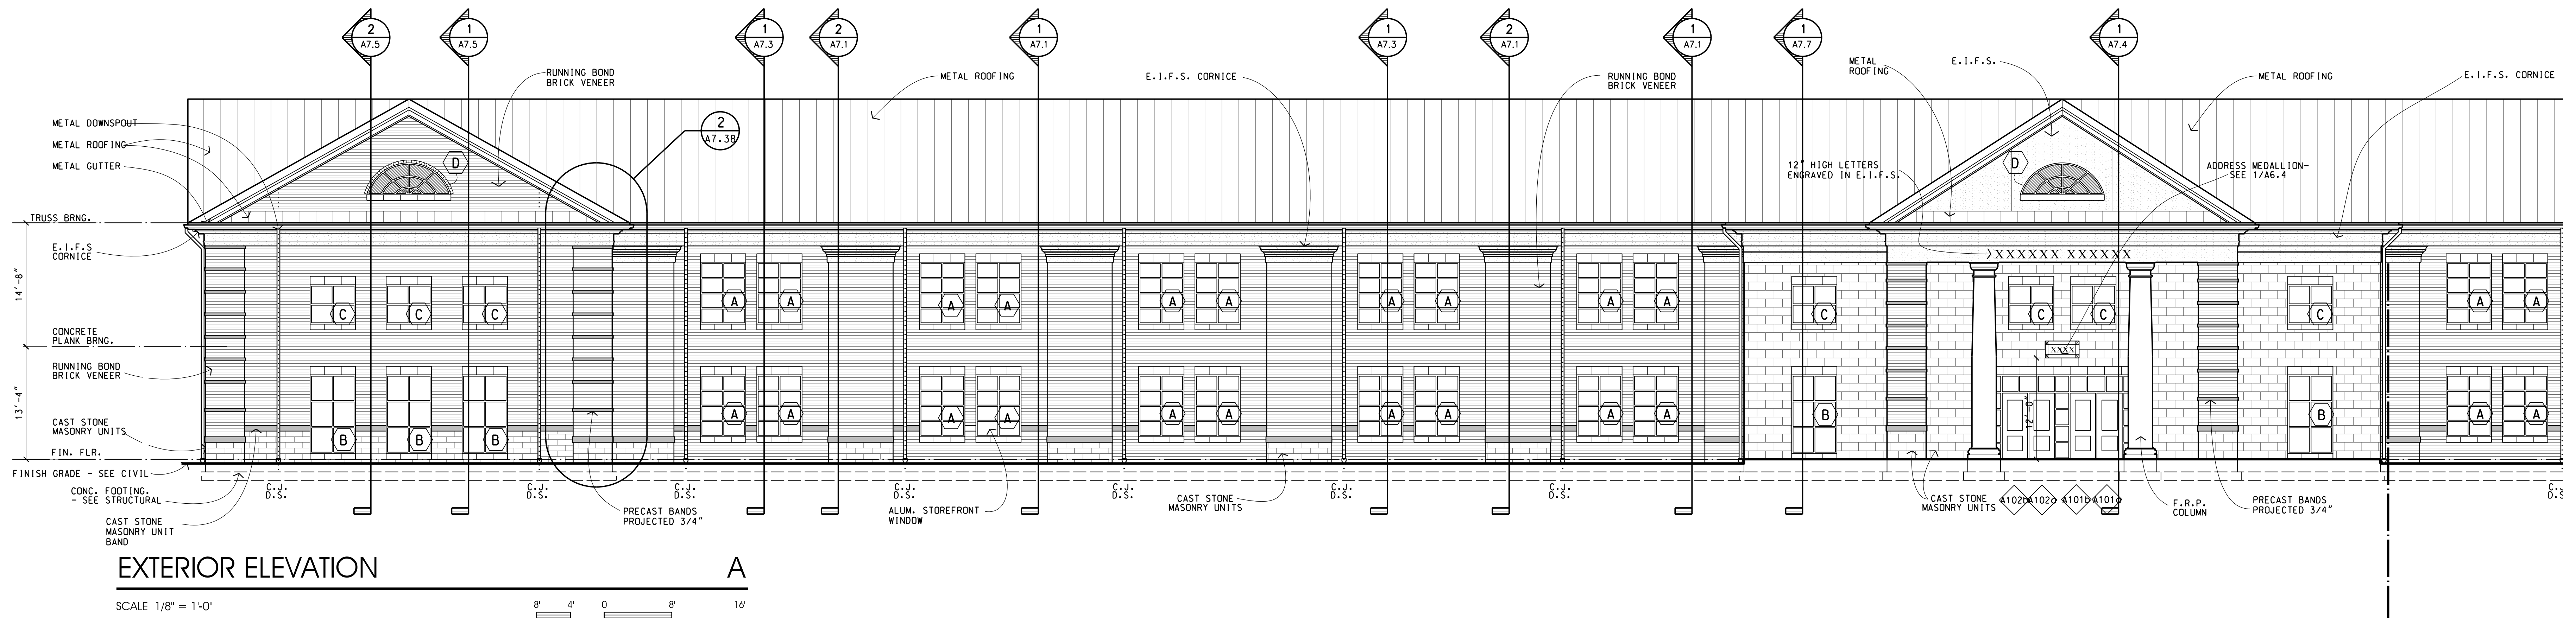


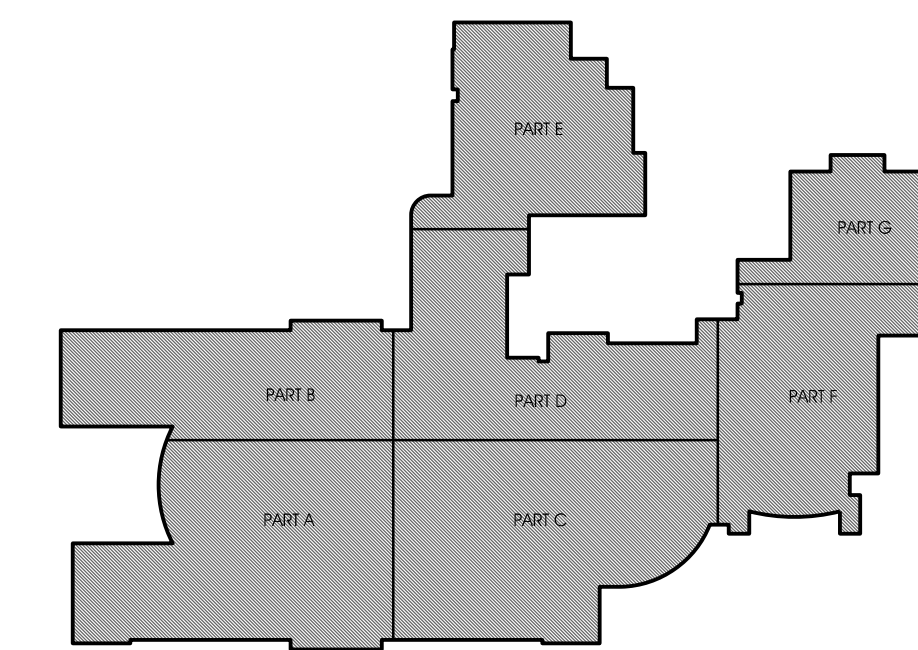

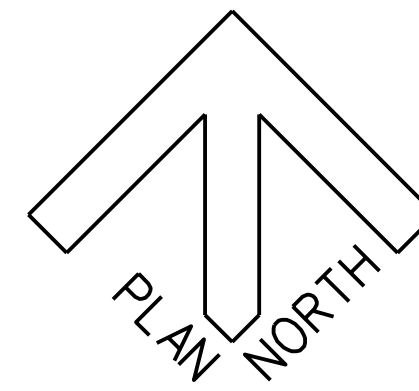


KEY PLAN

REVISION DATE[illegible]





NOTES:

[illegible]

THIS DRAWING SHALL NOT BE
REPRODUCED, PUBLISHED, OR USED
IN ANY WAY WITHOUT THE WRITTEN
PERMISSION OF THE ARCHITECT.

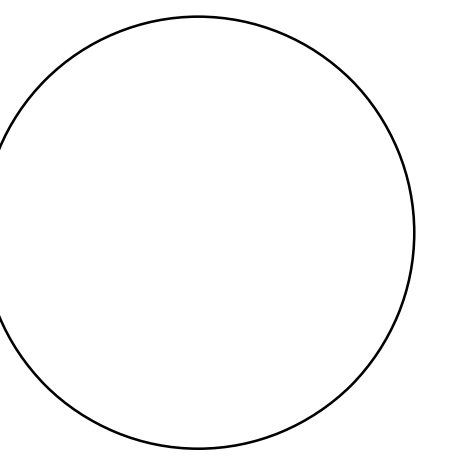

PROJECT NO.	1315
DATE	12-31-13
DRAWN BY	B.D.S.
CHECKED BY	R.L.L.

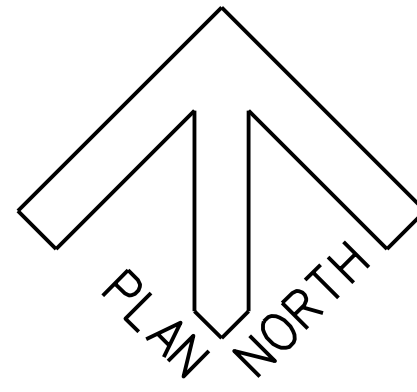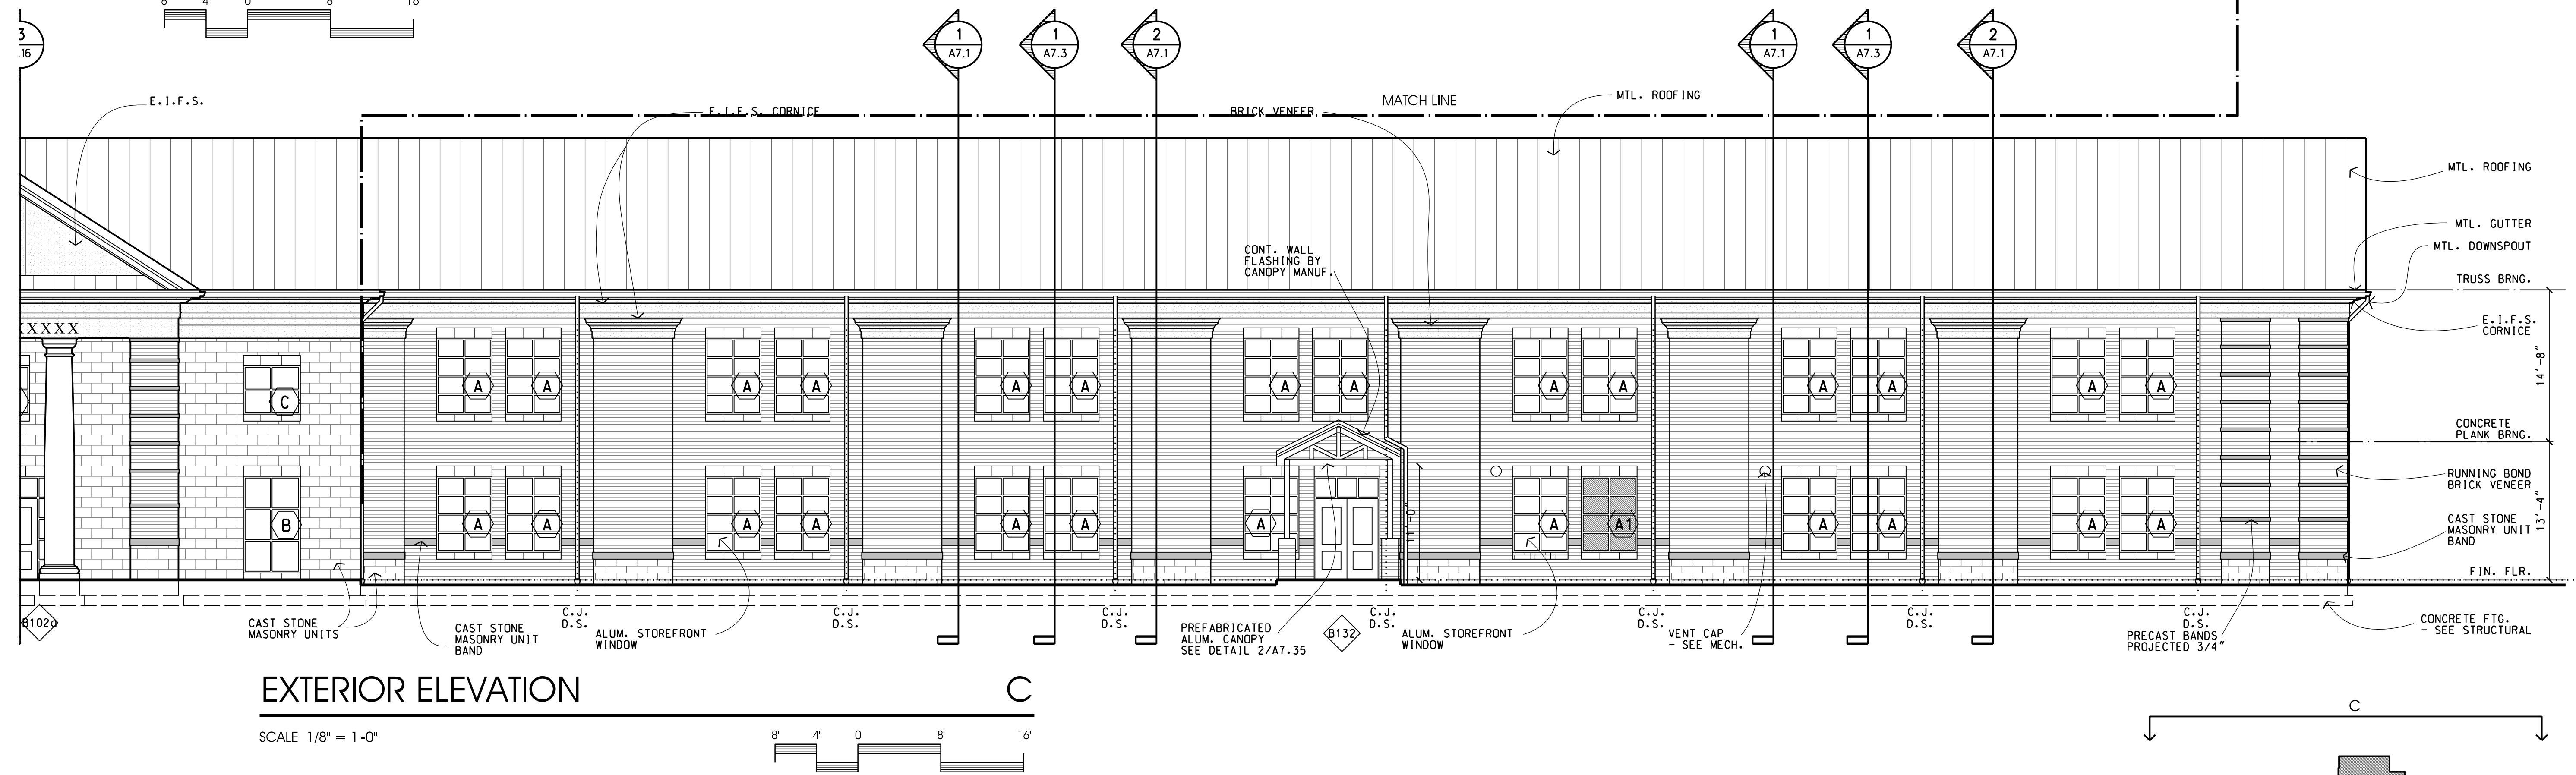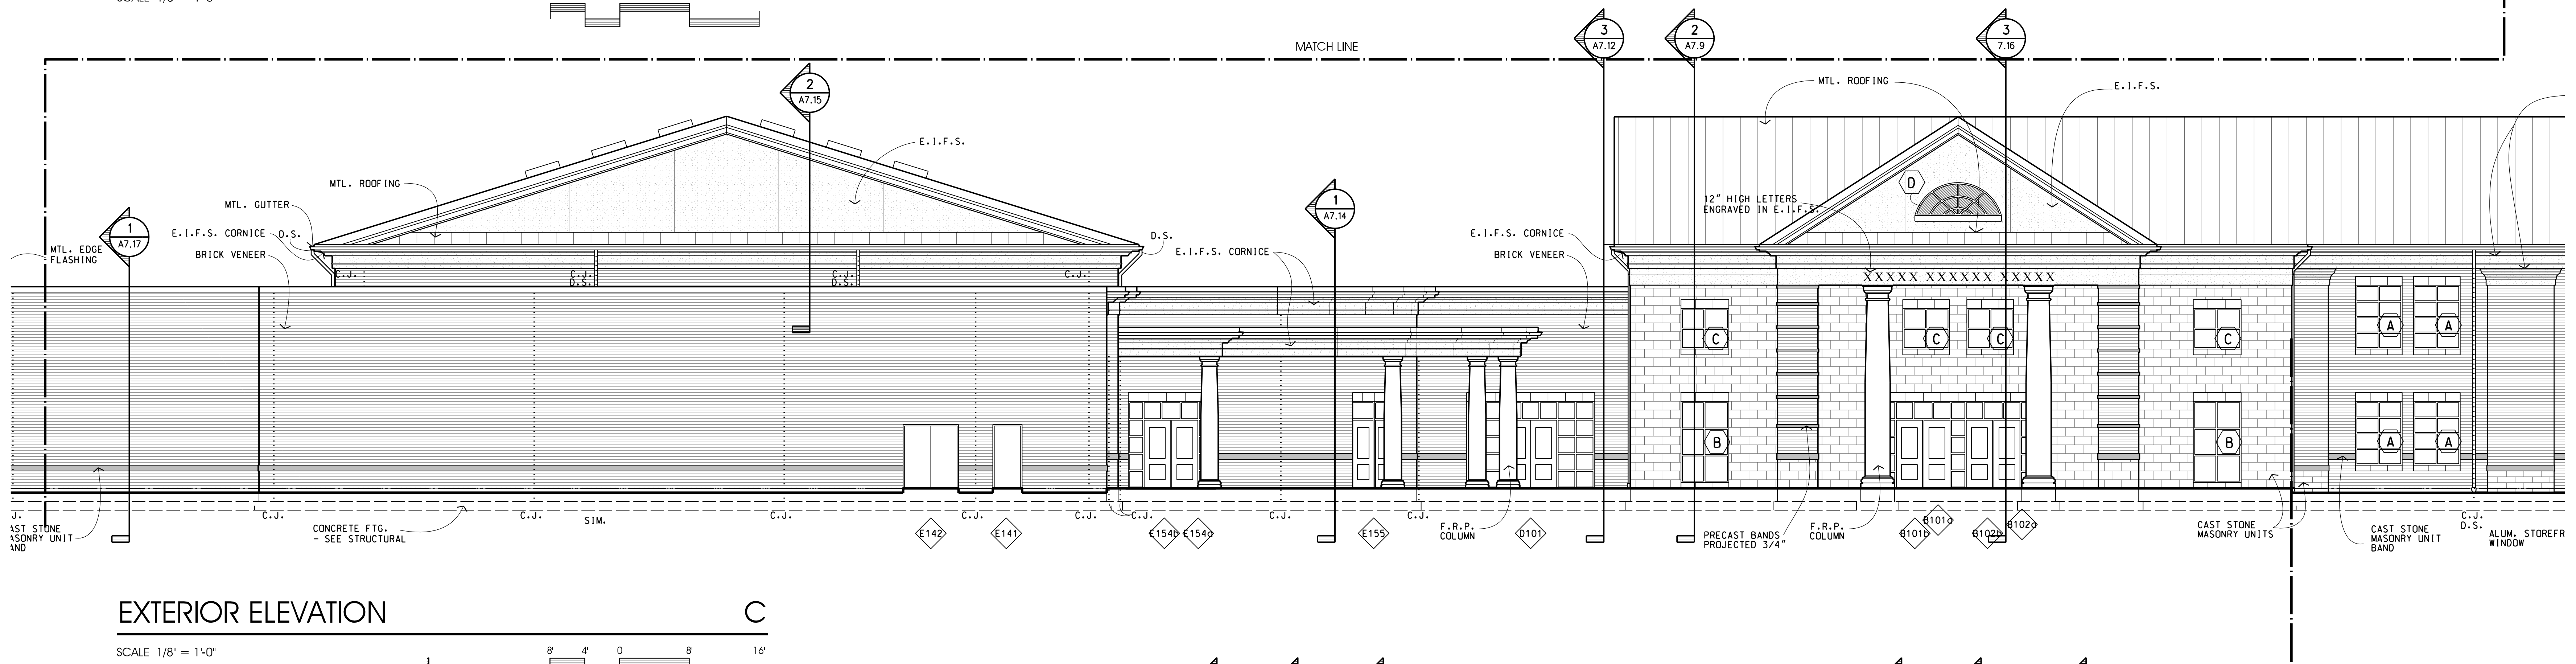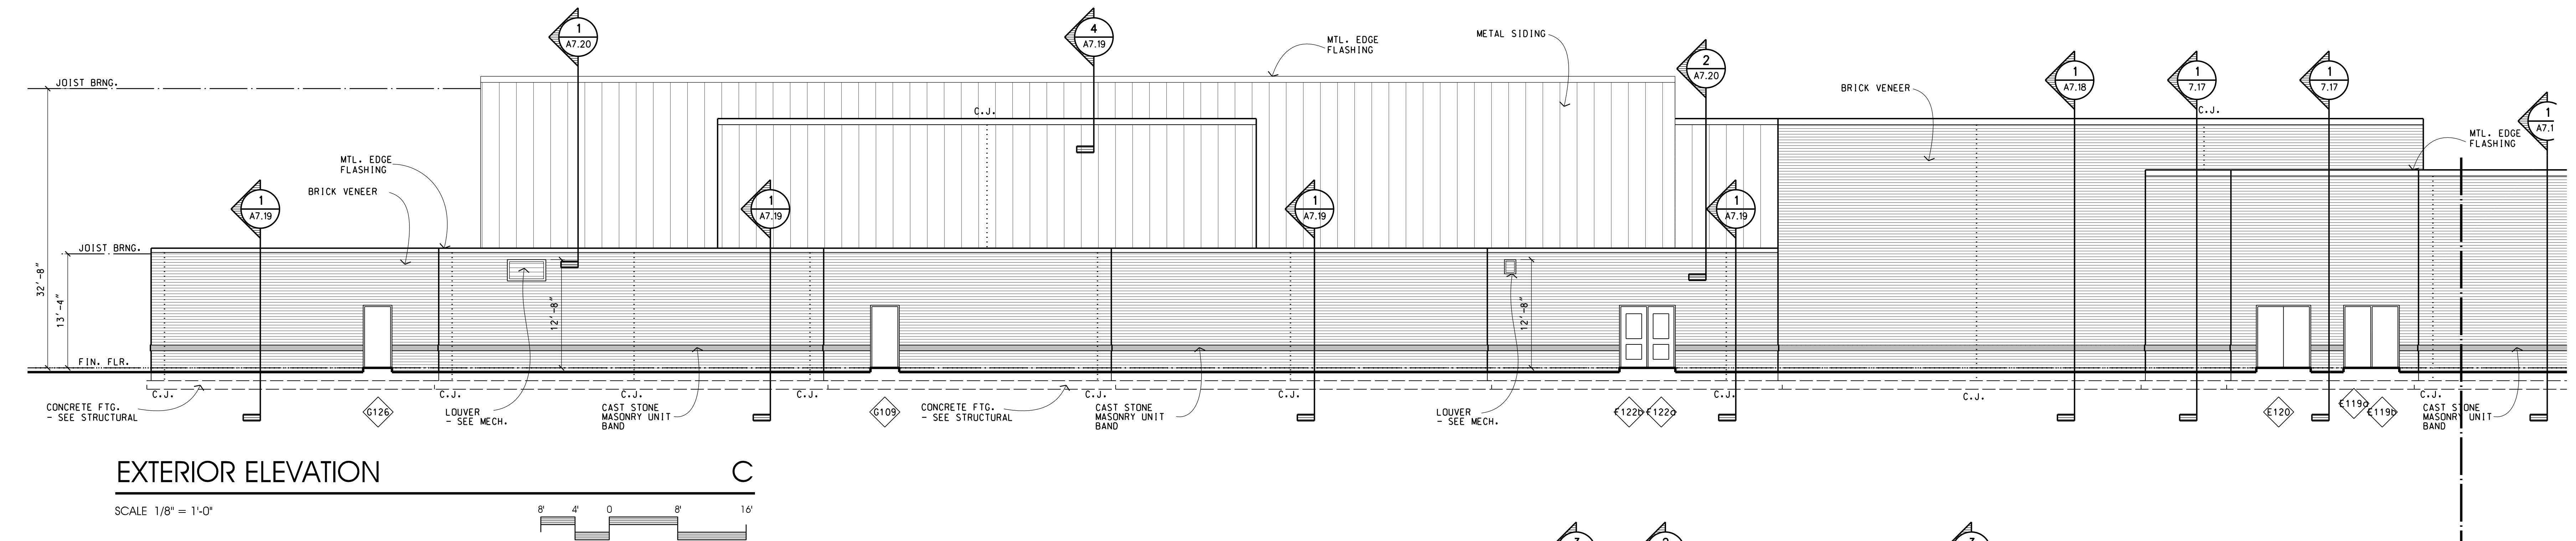


KEY PLAN


[illegible]


NOTES:

THIS DRAWING SHALL NOT BE
REPRODUCED, PUBLISHED, OR USED
IN ANY WAY WITHOUT THE WRITTEN
PERMISSION OF THE ARCHITECT.

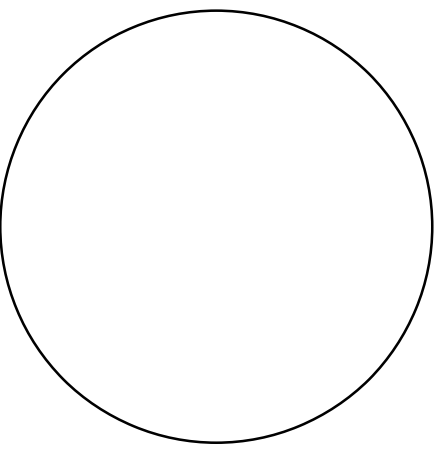


PROJECT NO.	1315
DATE	12-31-13
DRAWN BY	B.D.S.
CHECKED BY	R.L.L.

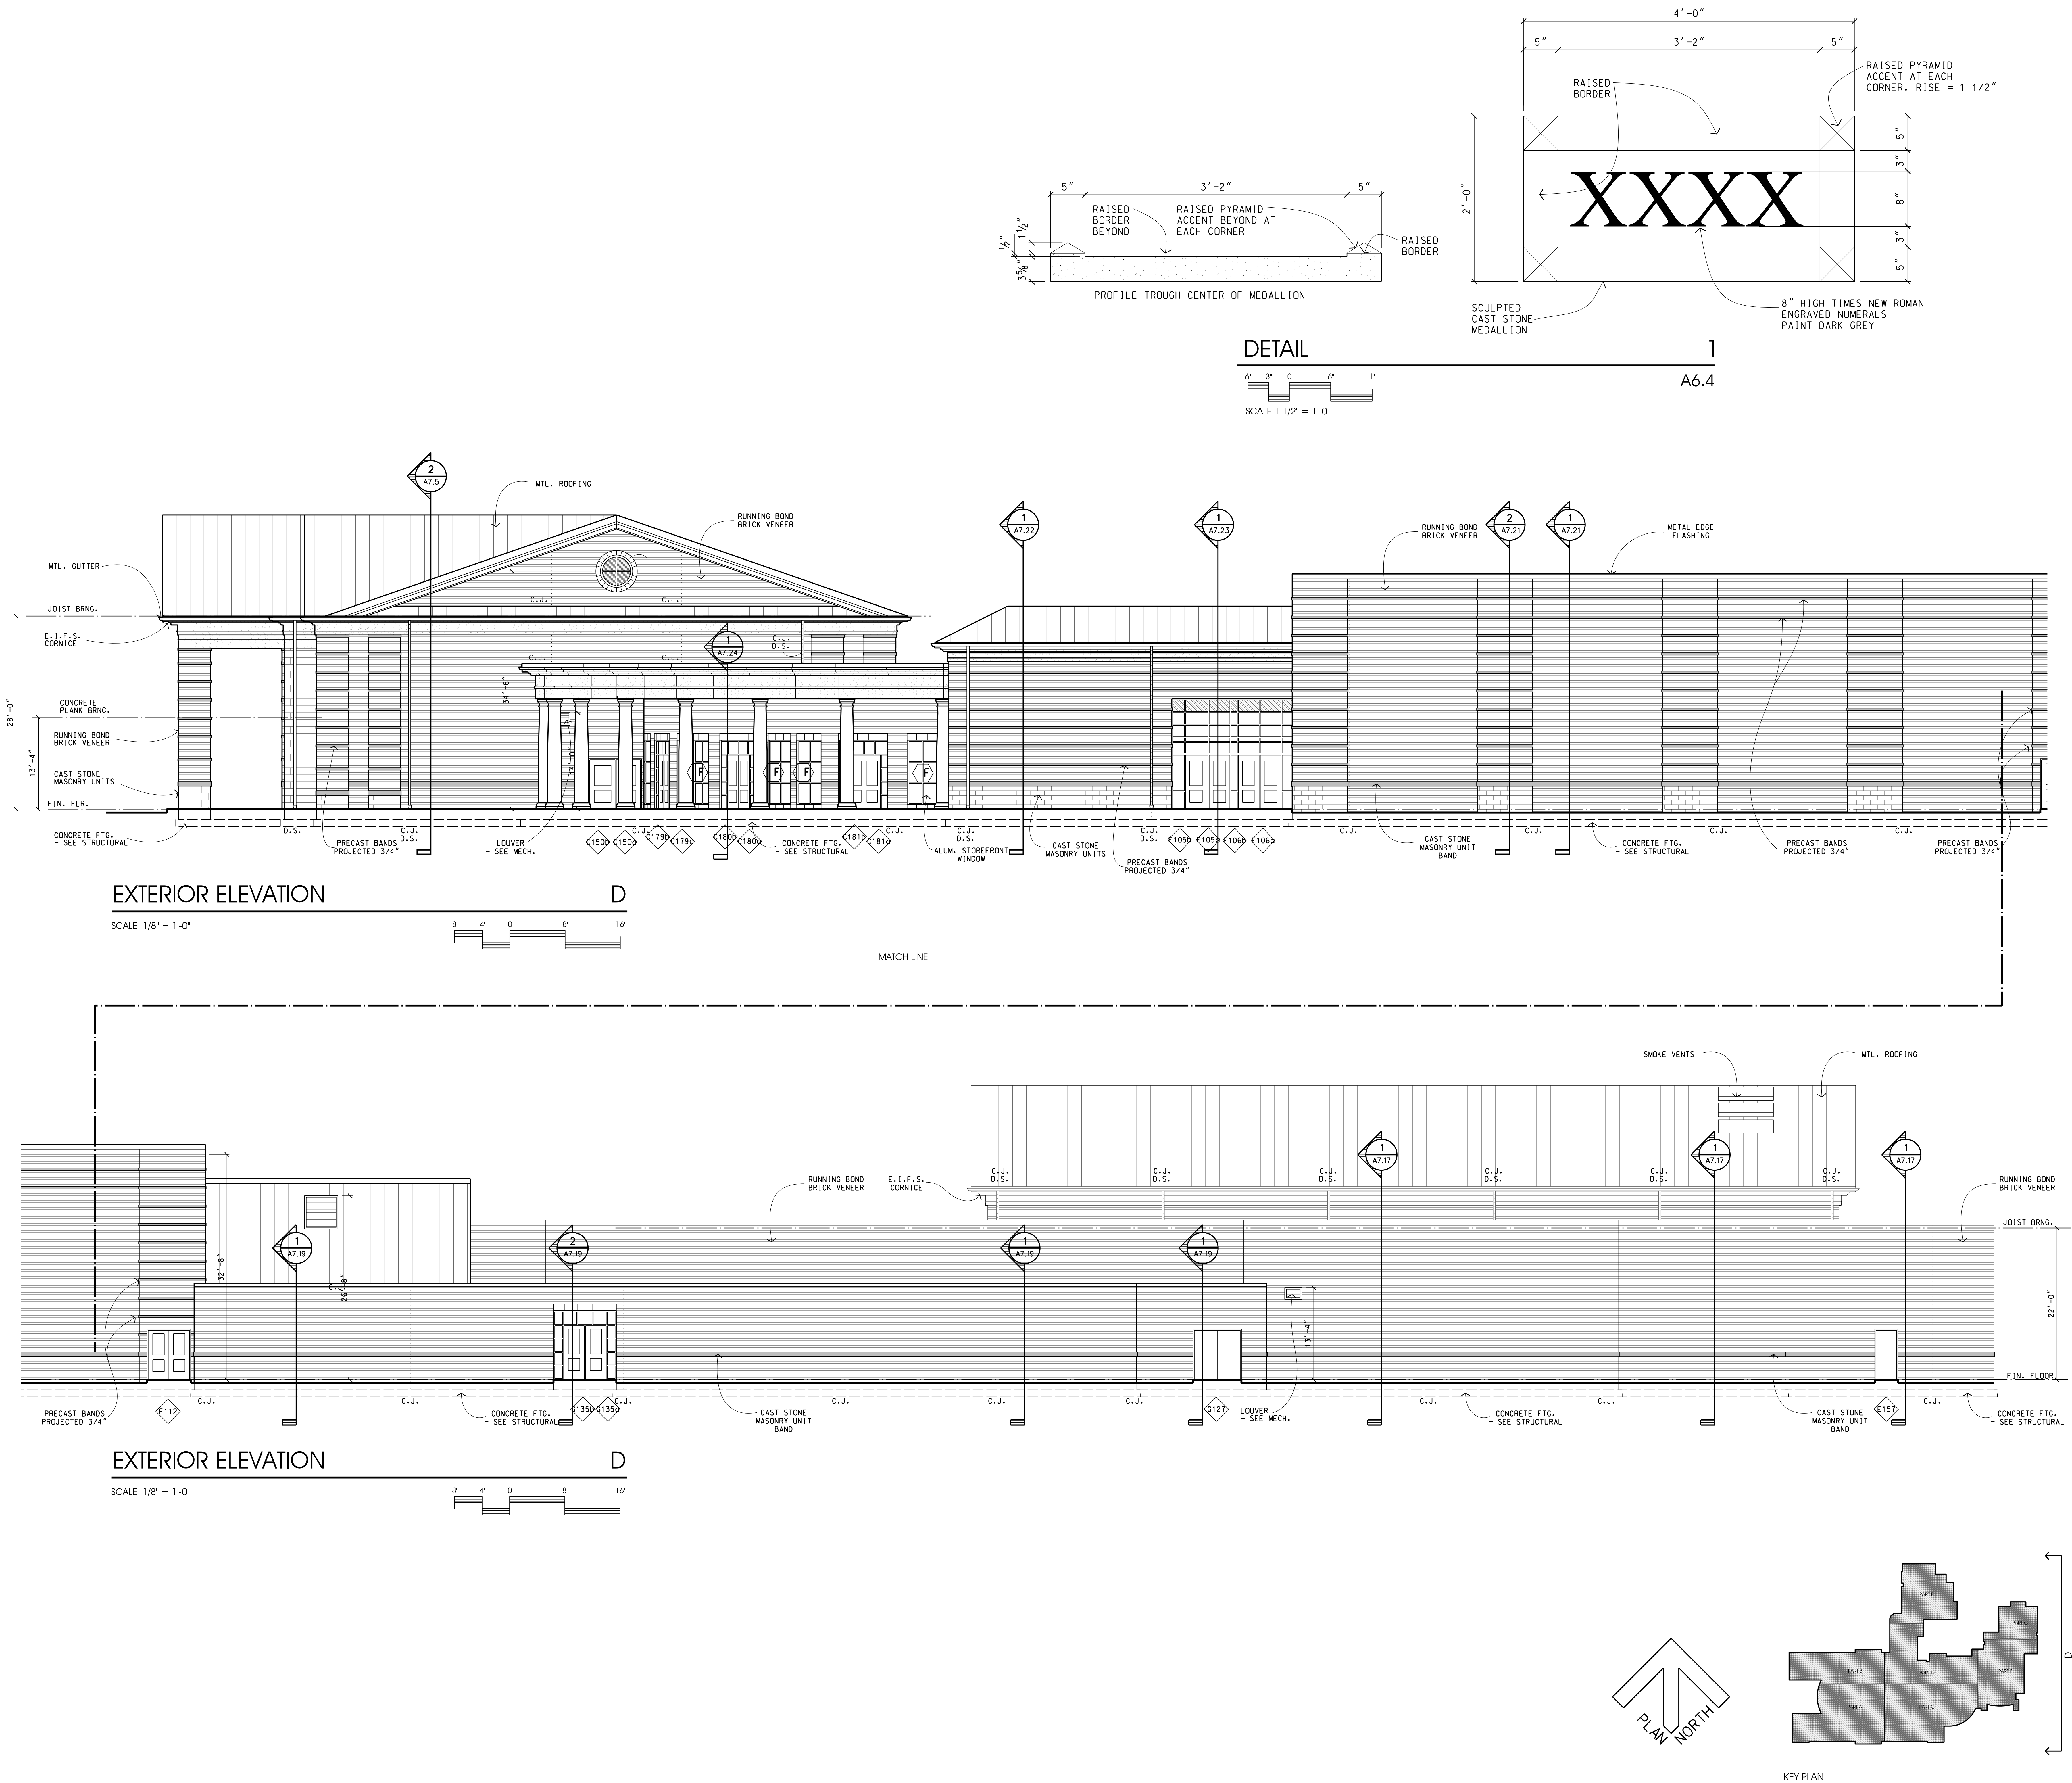

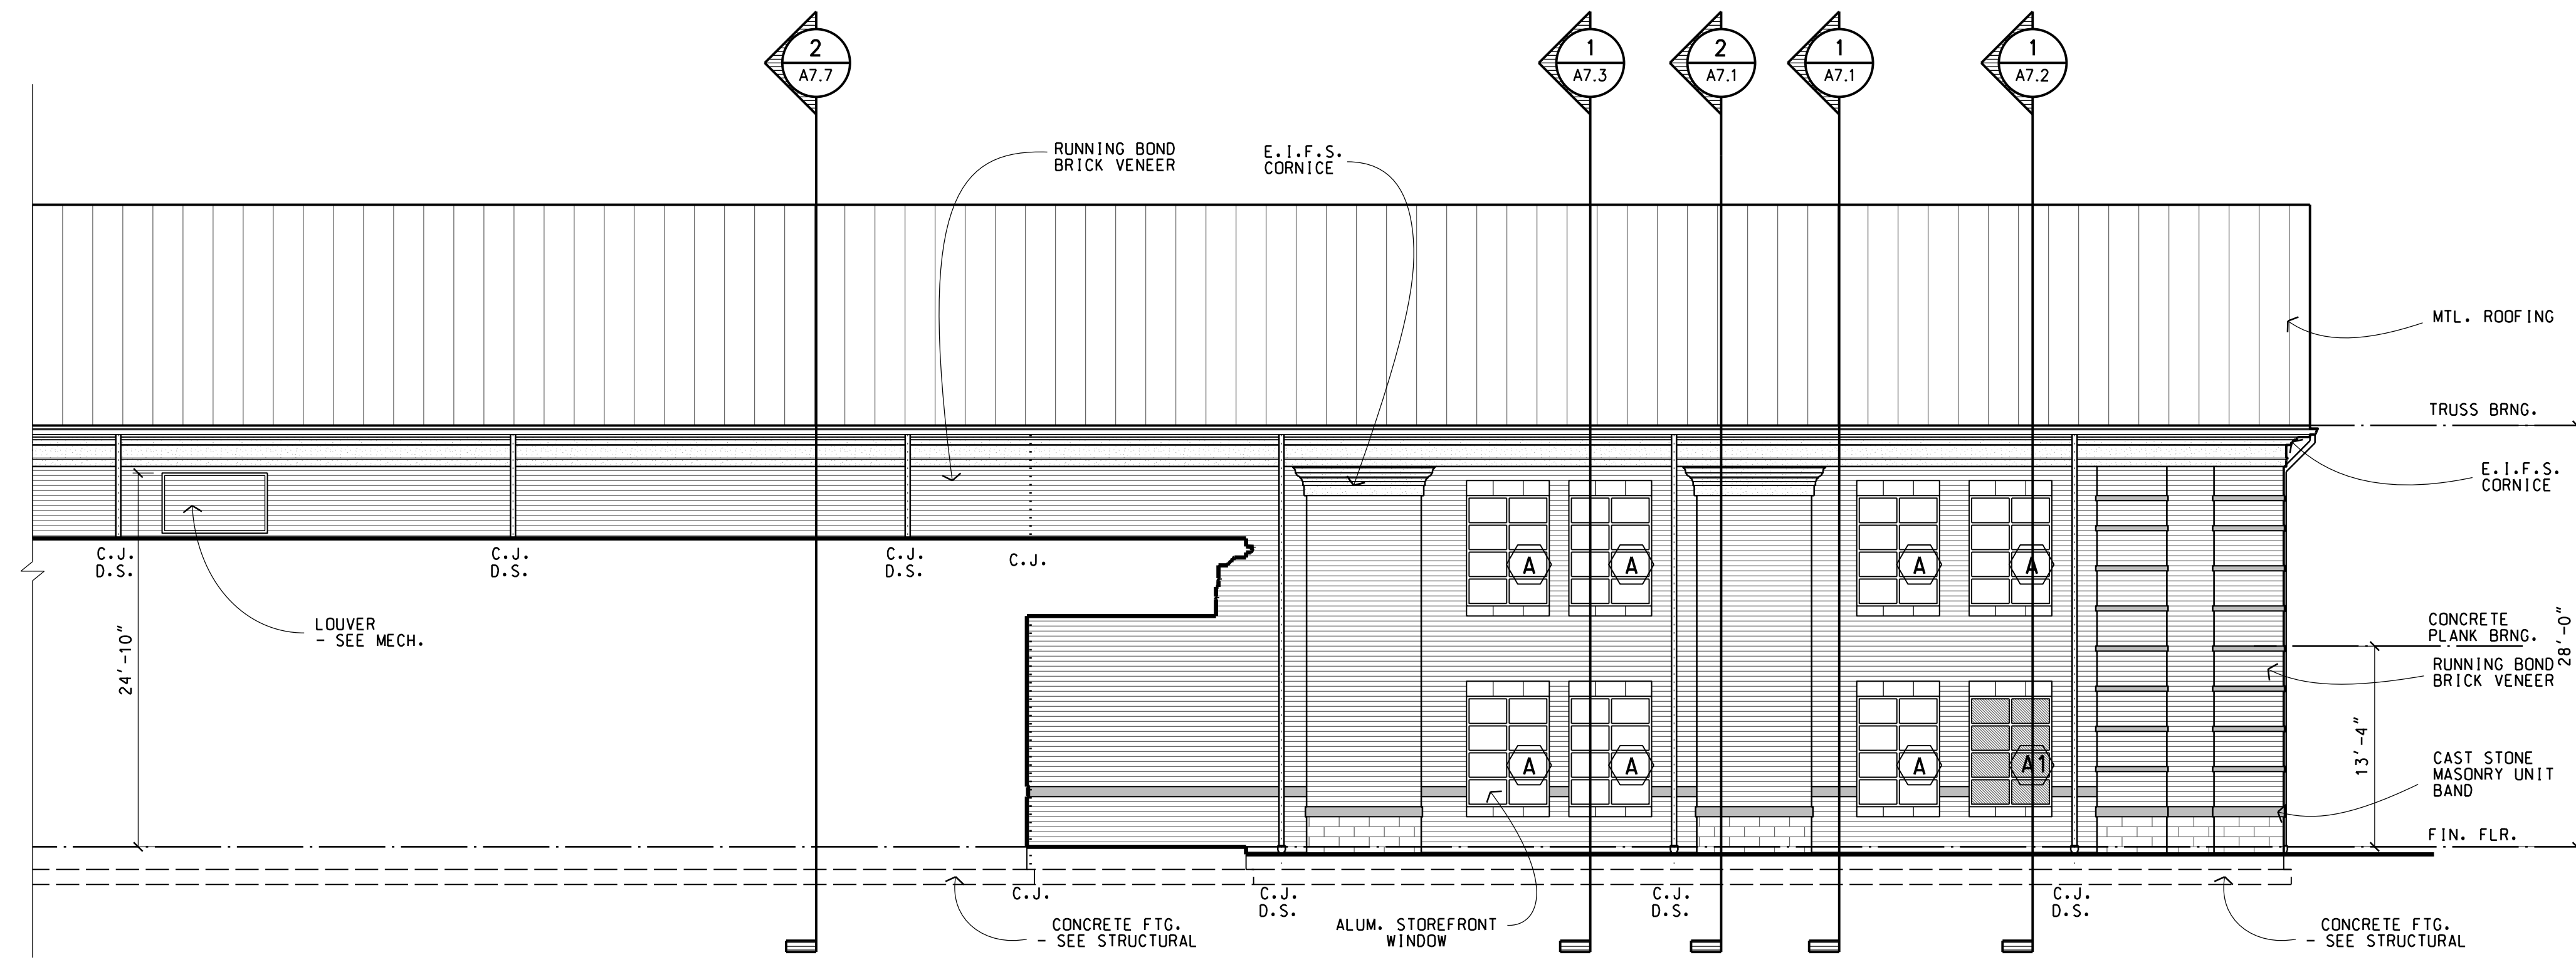


EXTERIOR ELEVATION

SCALE 1/8" = 1'-0"

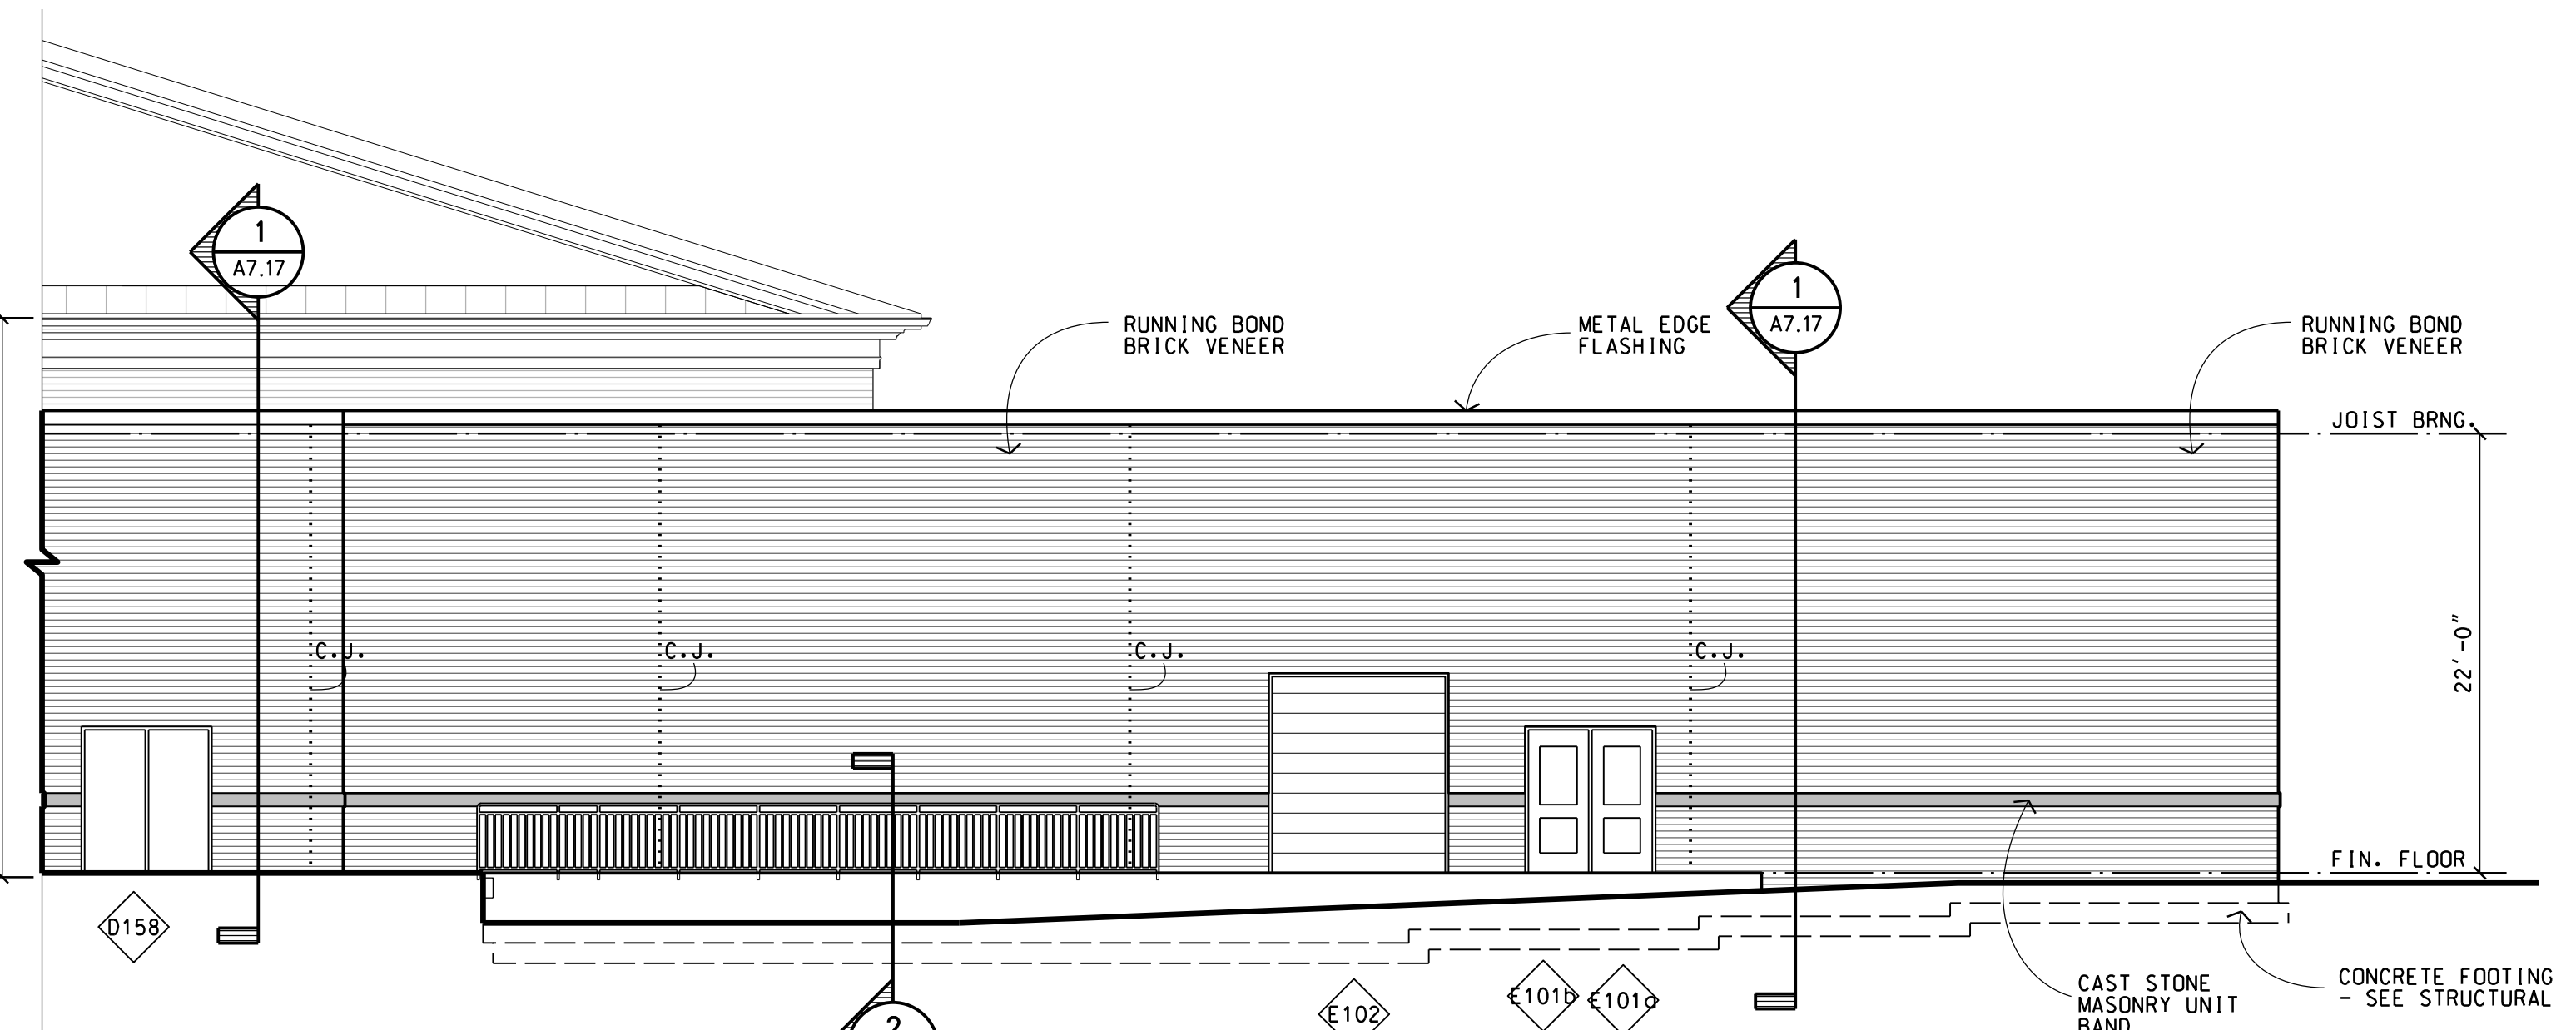


EXTERIOR ELEVATION

SCALE 1/8" = 1'-0"

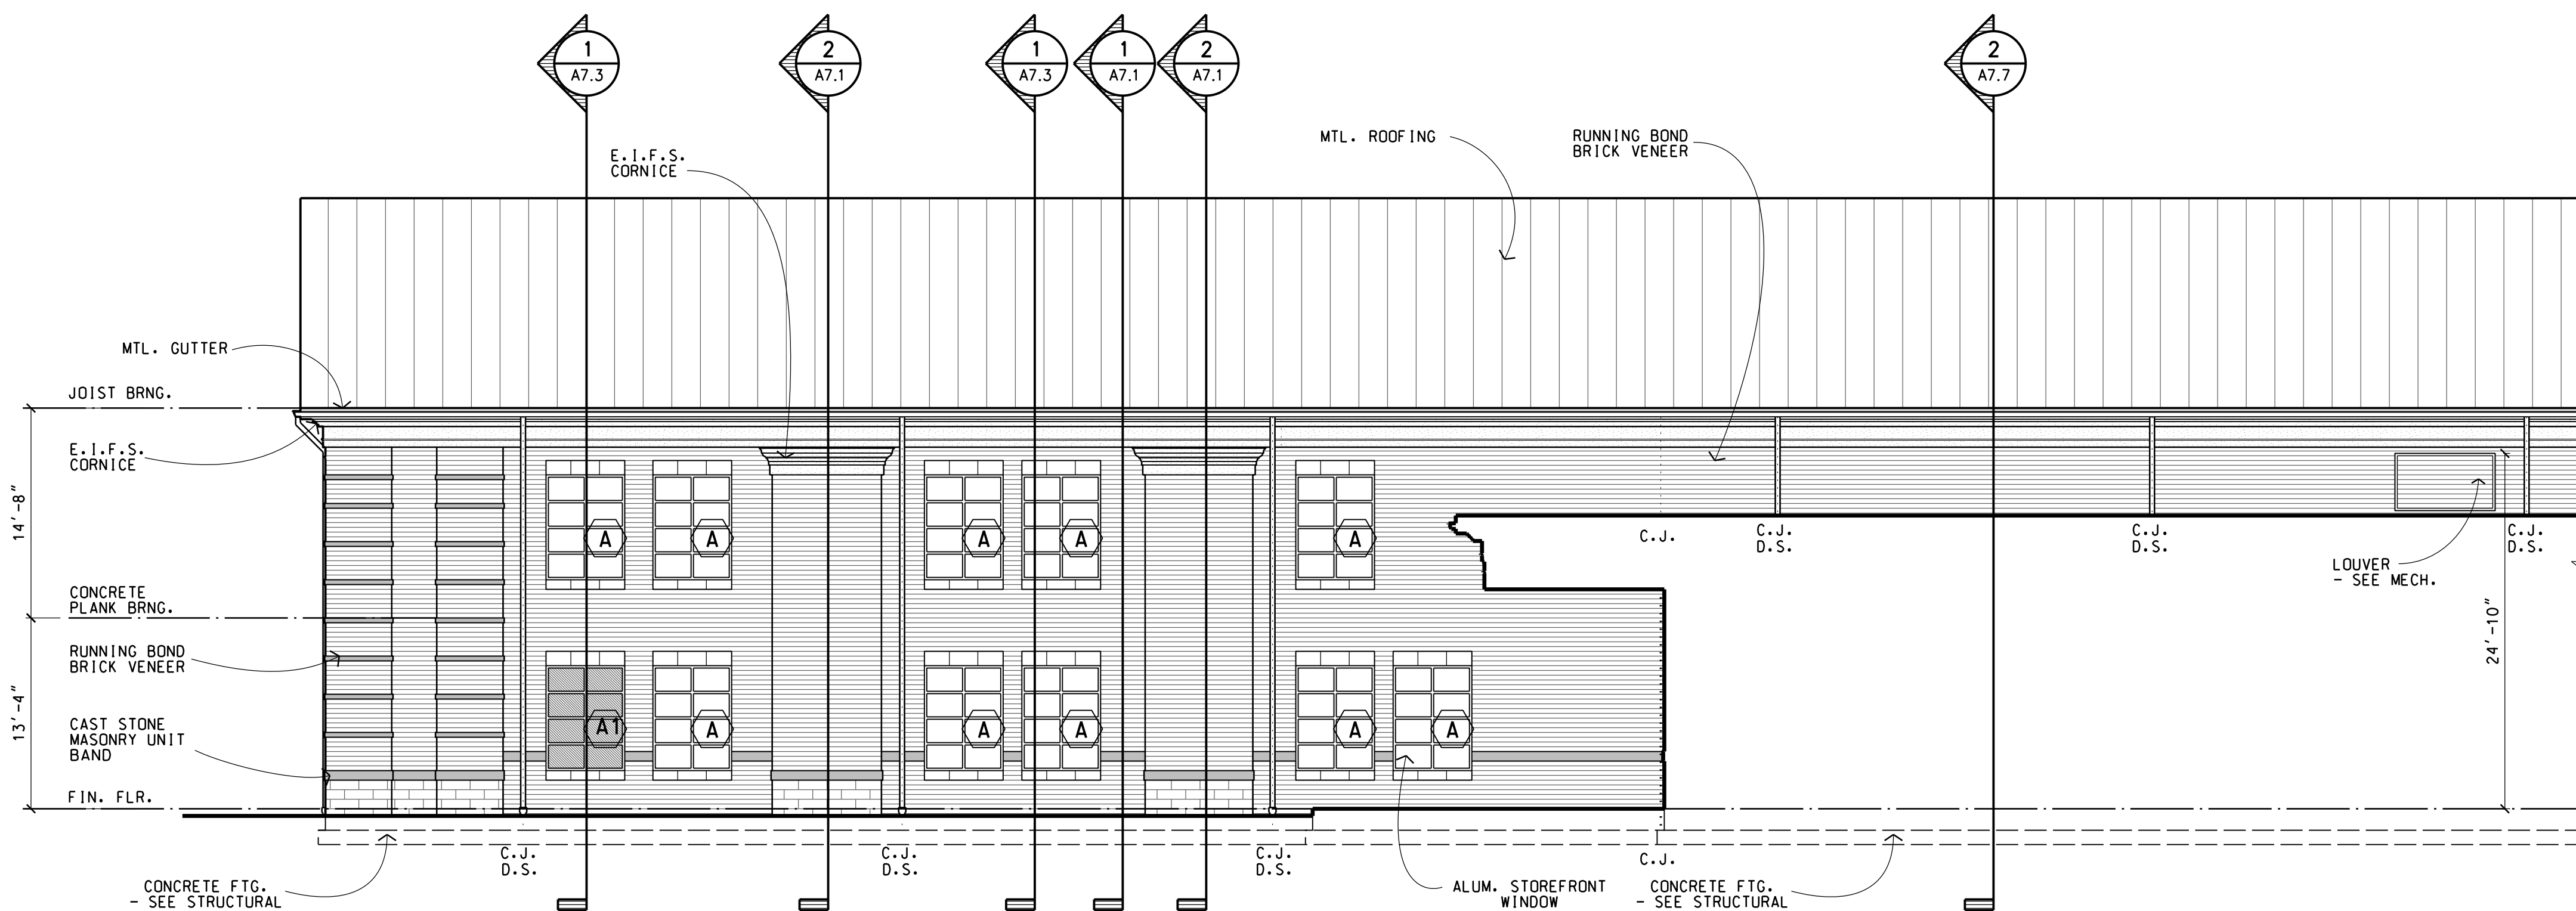


EXTERIOR ELEVATION

SCALE 1/8" = 1'-0"

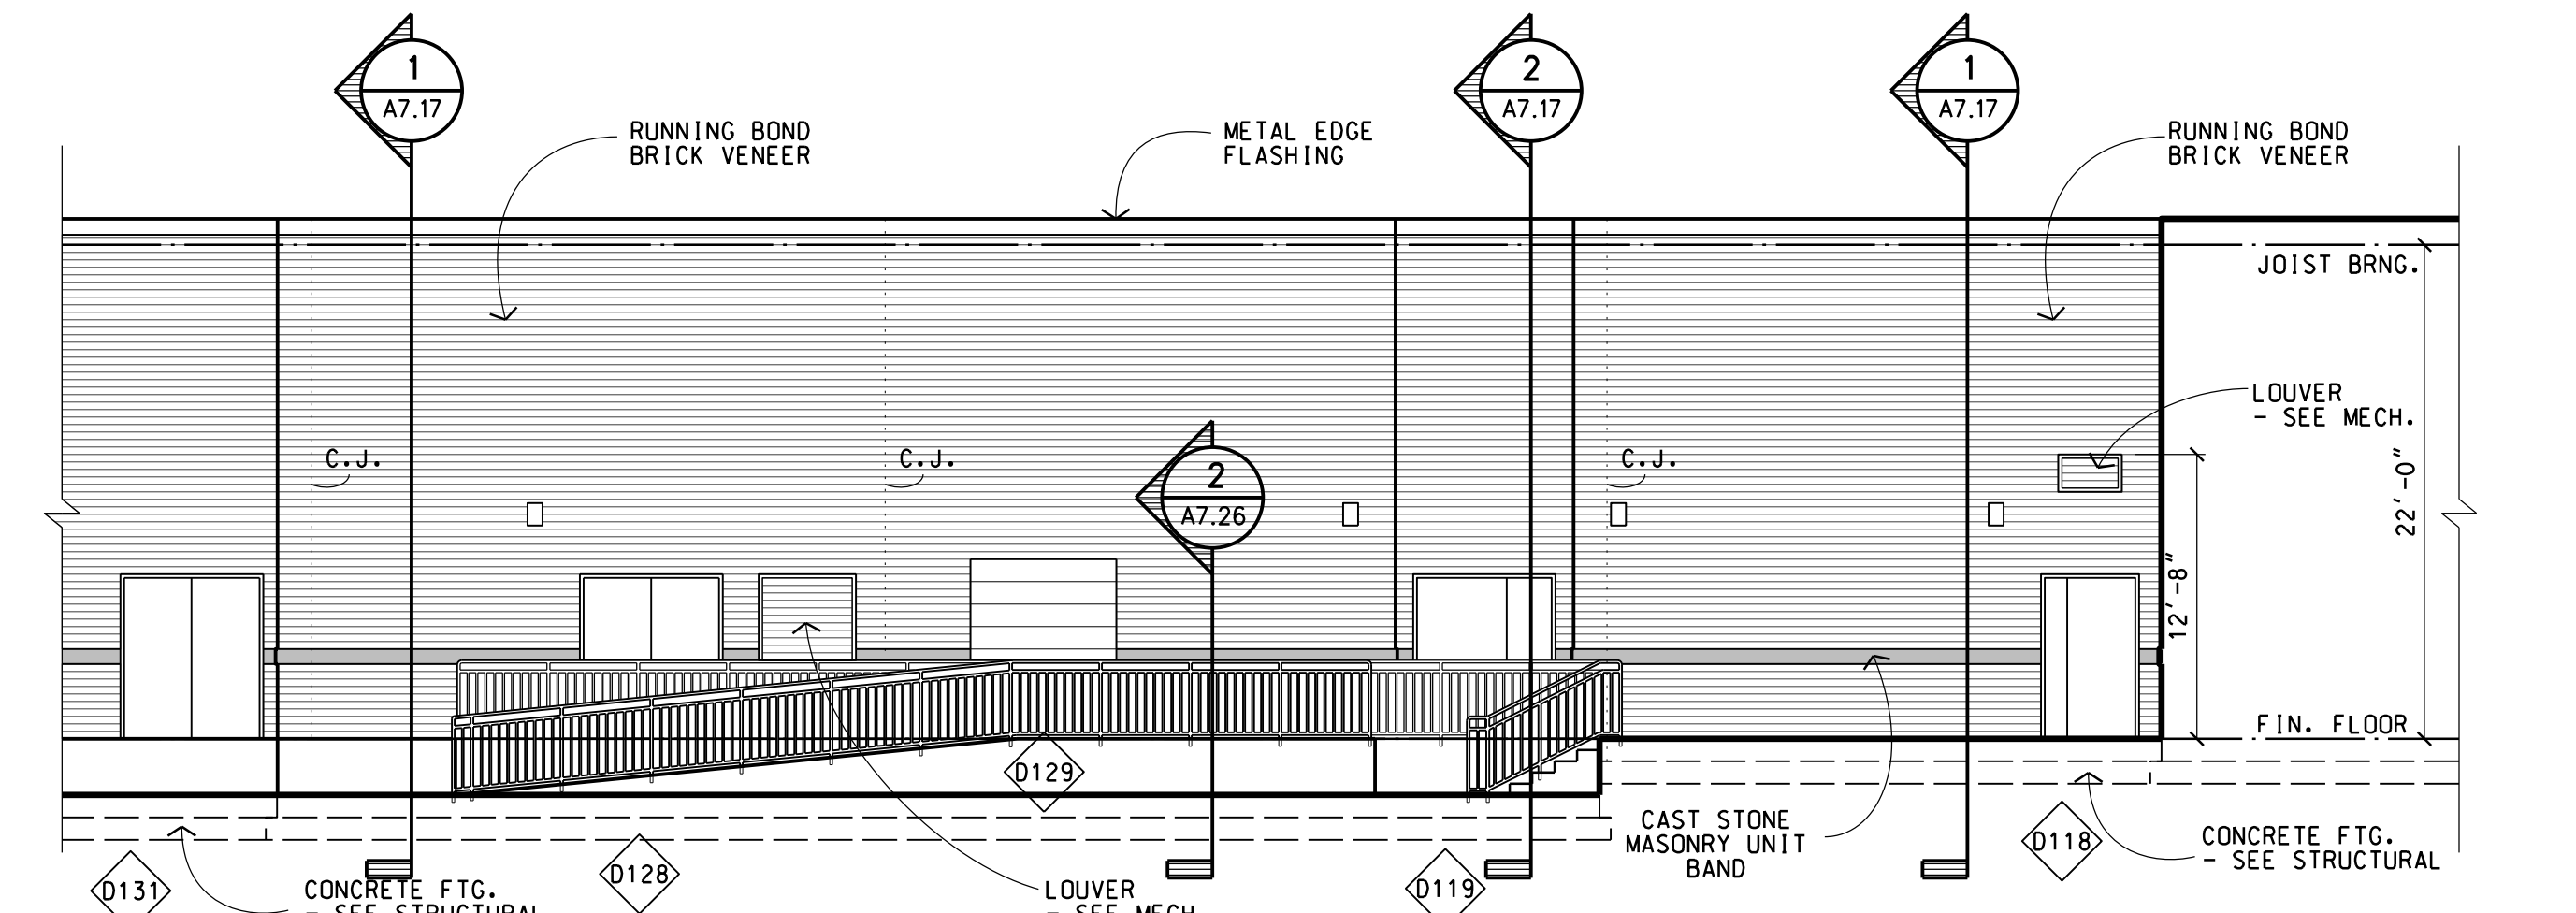


EXTERIOR ELEVATION

SCALE 1/8" = 1'-0"

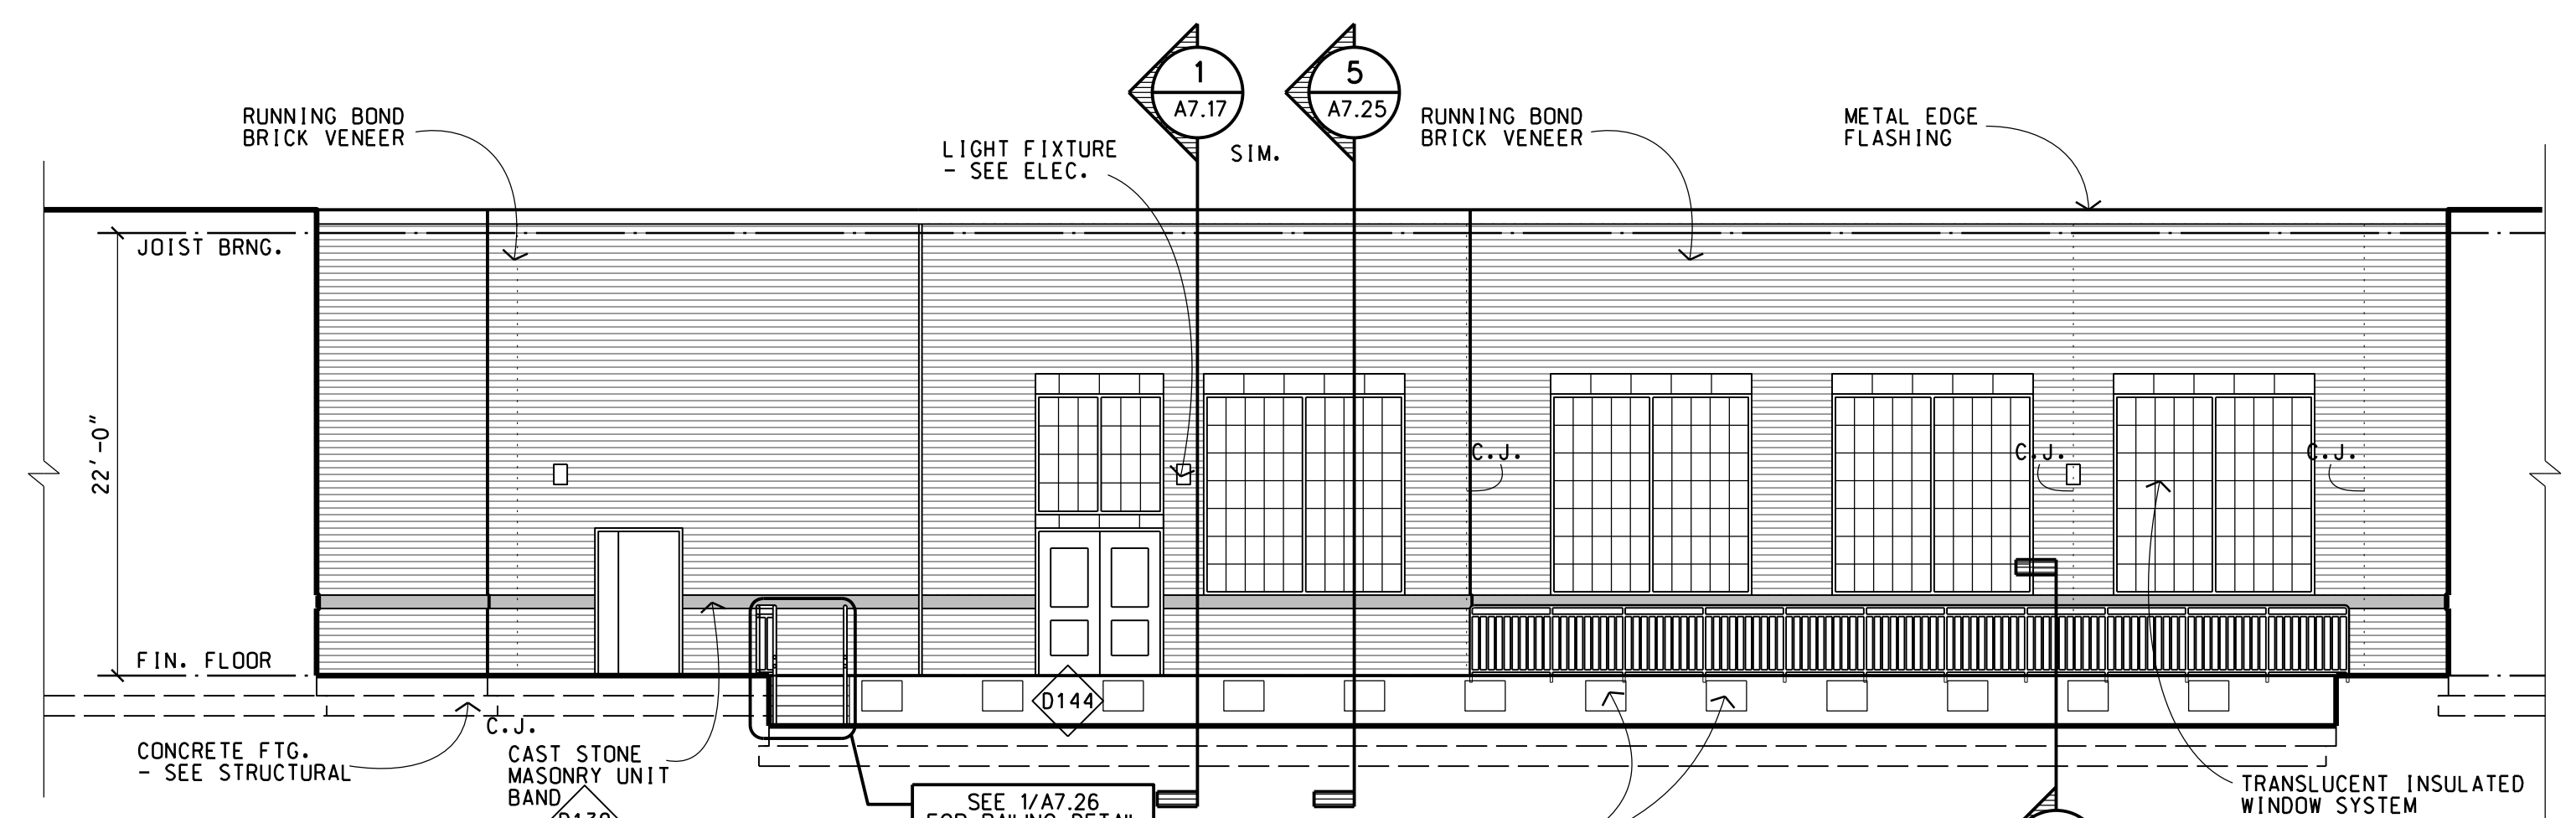



EXTERIOR ELEVATION

SCALE 1/8" = 1'-0"

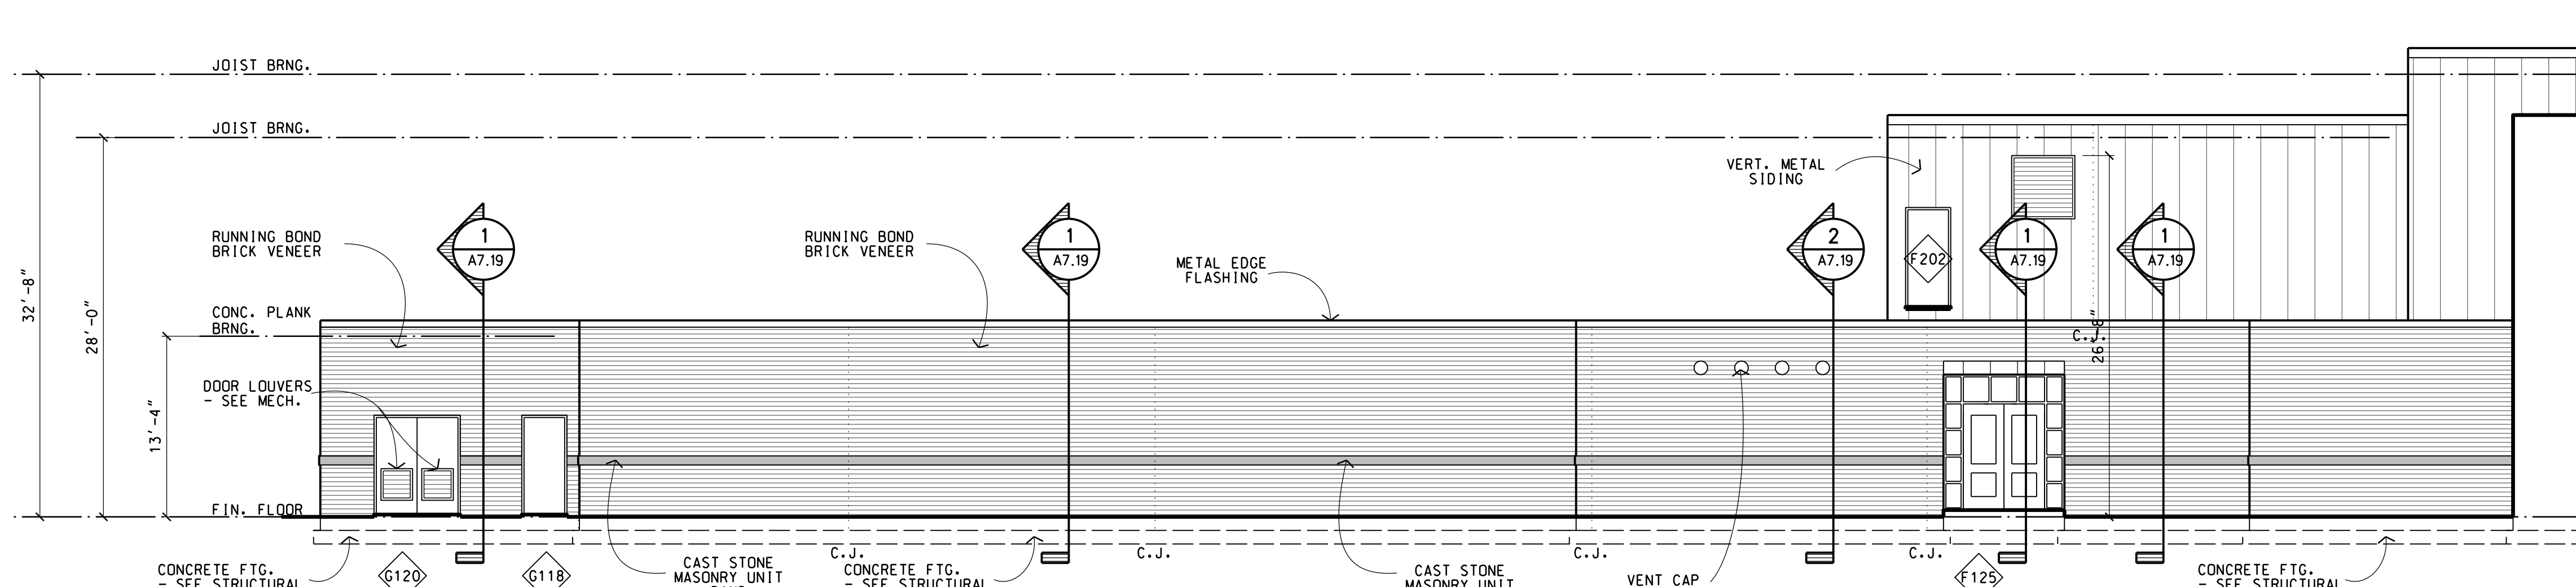

EXTERIOR ELEVATION

SCALE 1/8" = 1'-0"

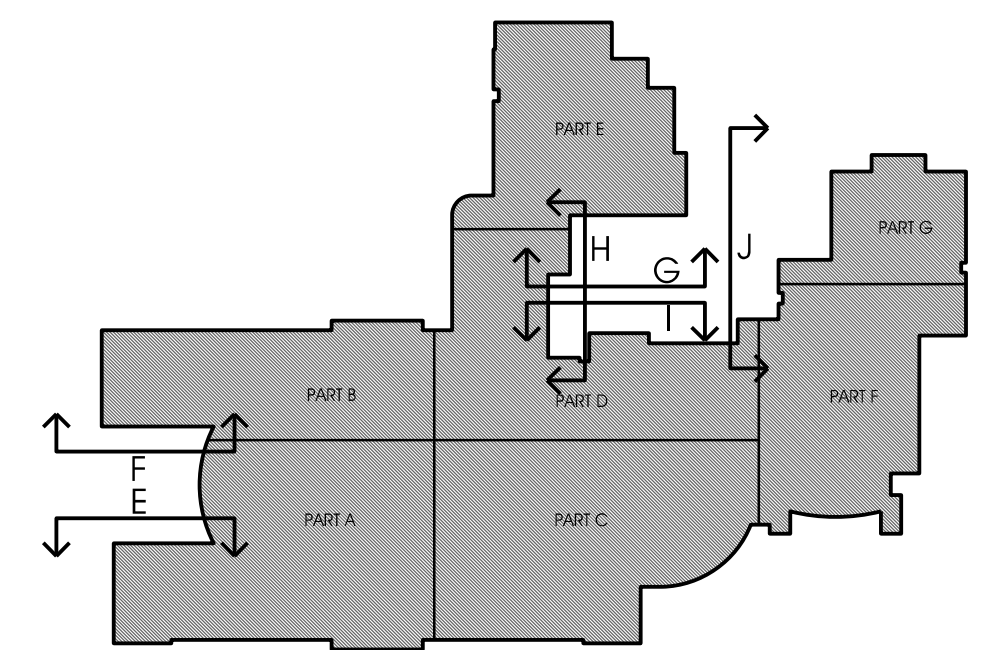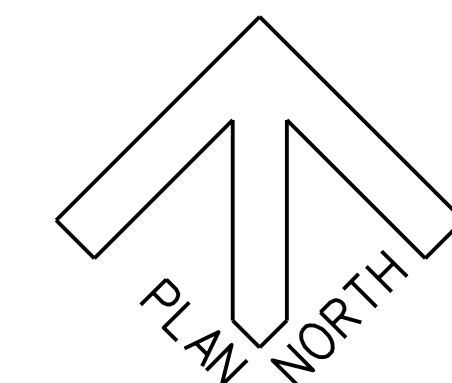

KEY PLAN