



North Elevation

Articulation Chart


Section 1	Building Height	23' - 0"
	Base Height	2' - 4"
	Cap Height	1' - 4"
	Body Height	16' - 4"
Section 2	Building Height	20' - 0"
	Base Height	2' - 4"
	Cap Height	1' - 4"
	Body Height	14' - 2"
Section 3	Building Height	19' - 0"
	Base Height	2' - 2"
	Cap Height	1' - 4"
	Body Height	14' - 6"
Section 4	Building Height	18' - 0"
	Base Height	2' - 4"
	Cap Height	1' - 4"
	Body Height	14' - 8"

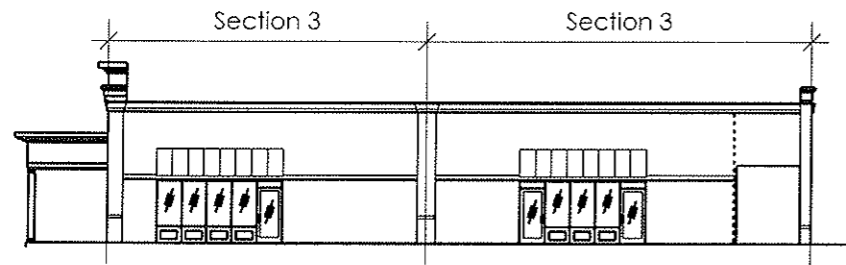

West Elevation (matches east elevation of Phase 1)

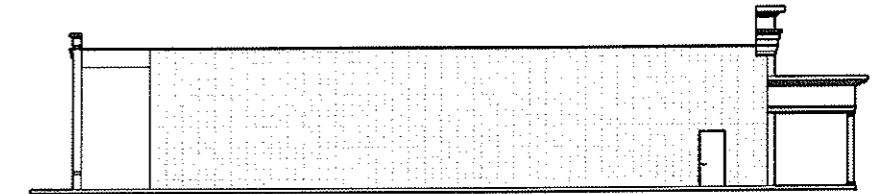

East Elevation (not visible from the east)

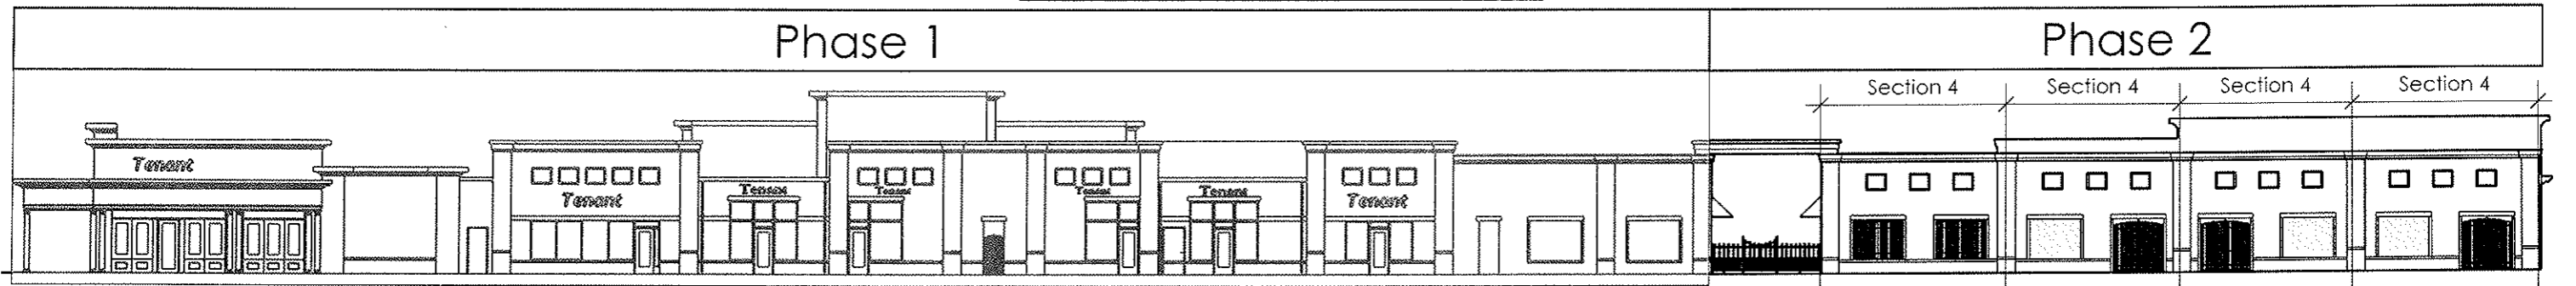

South Elevation

drawings on this page are not to scale

Articulation Overlay

Phase 2
Nolensville Town Center

REVISIONS	
MM/DD/YY	REMARKS
1	--/--/--
2	--/--/--
3	--/--/--
4	--/--/--
5	--/--/--