



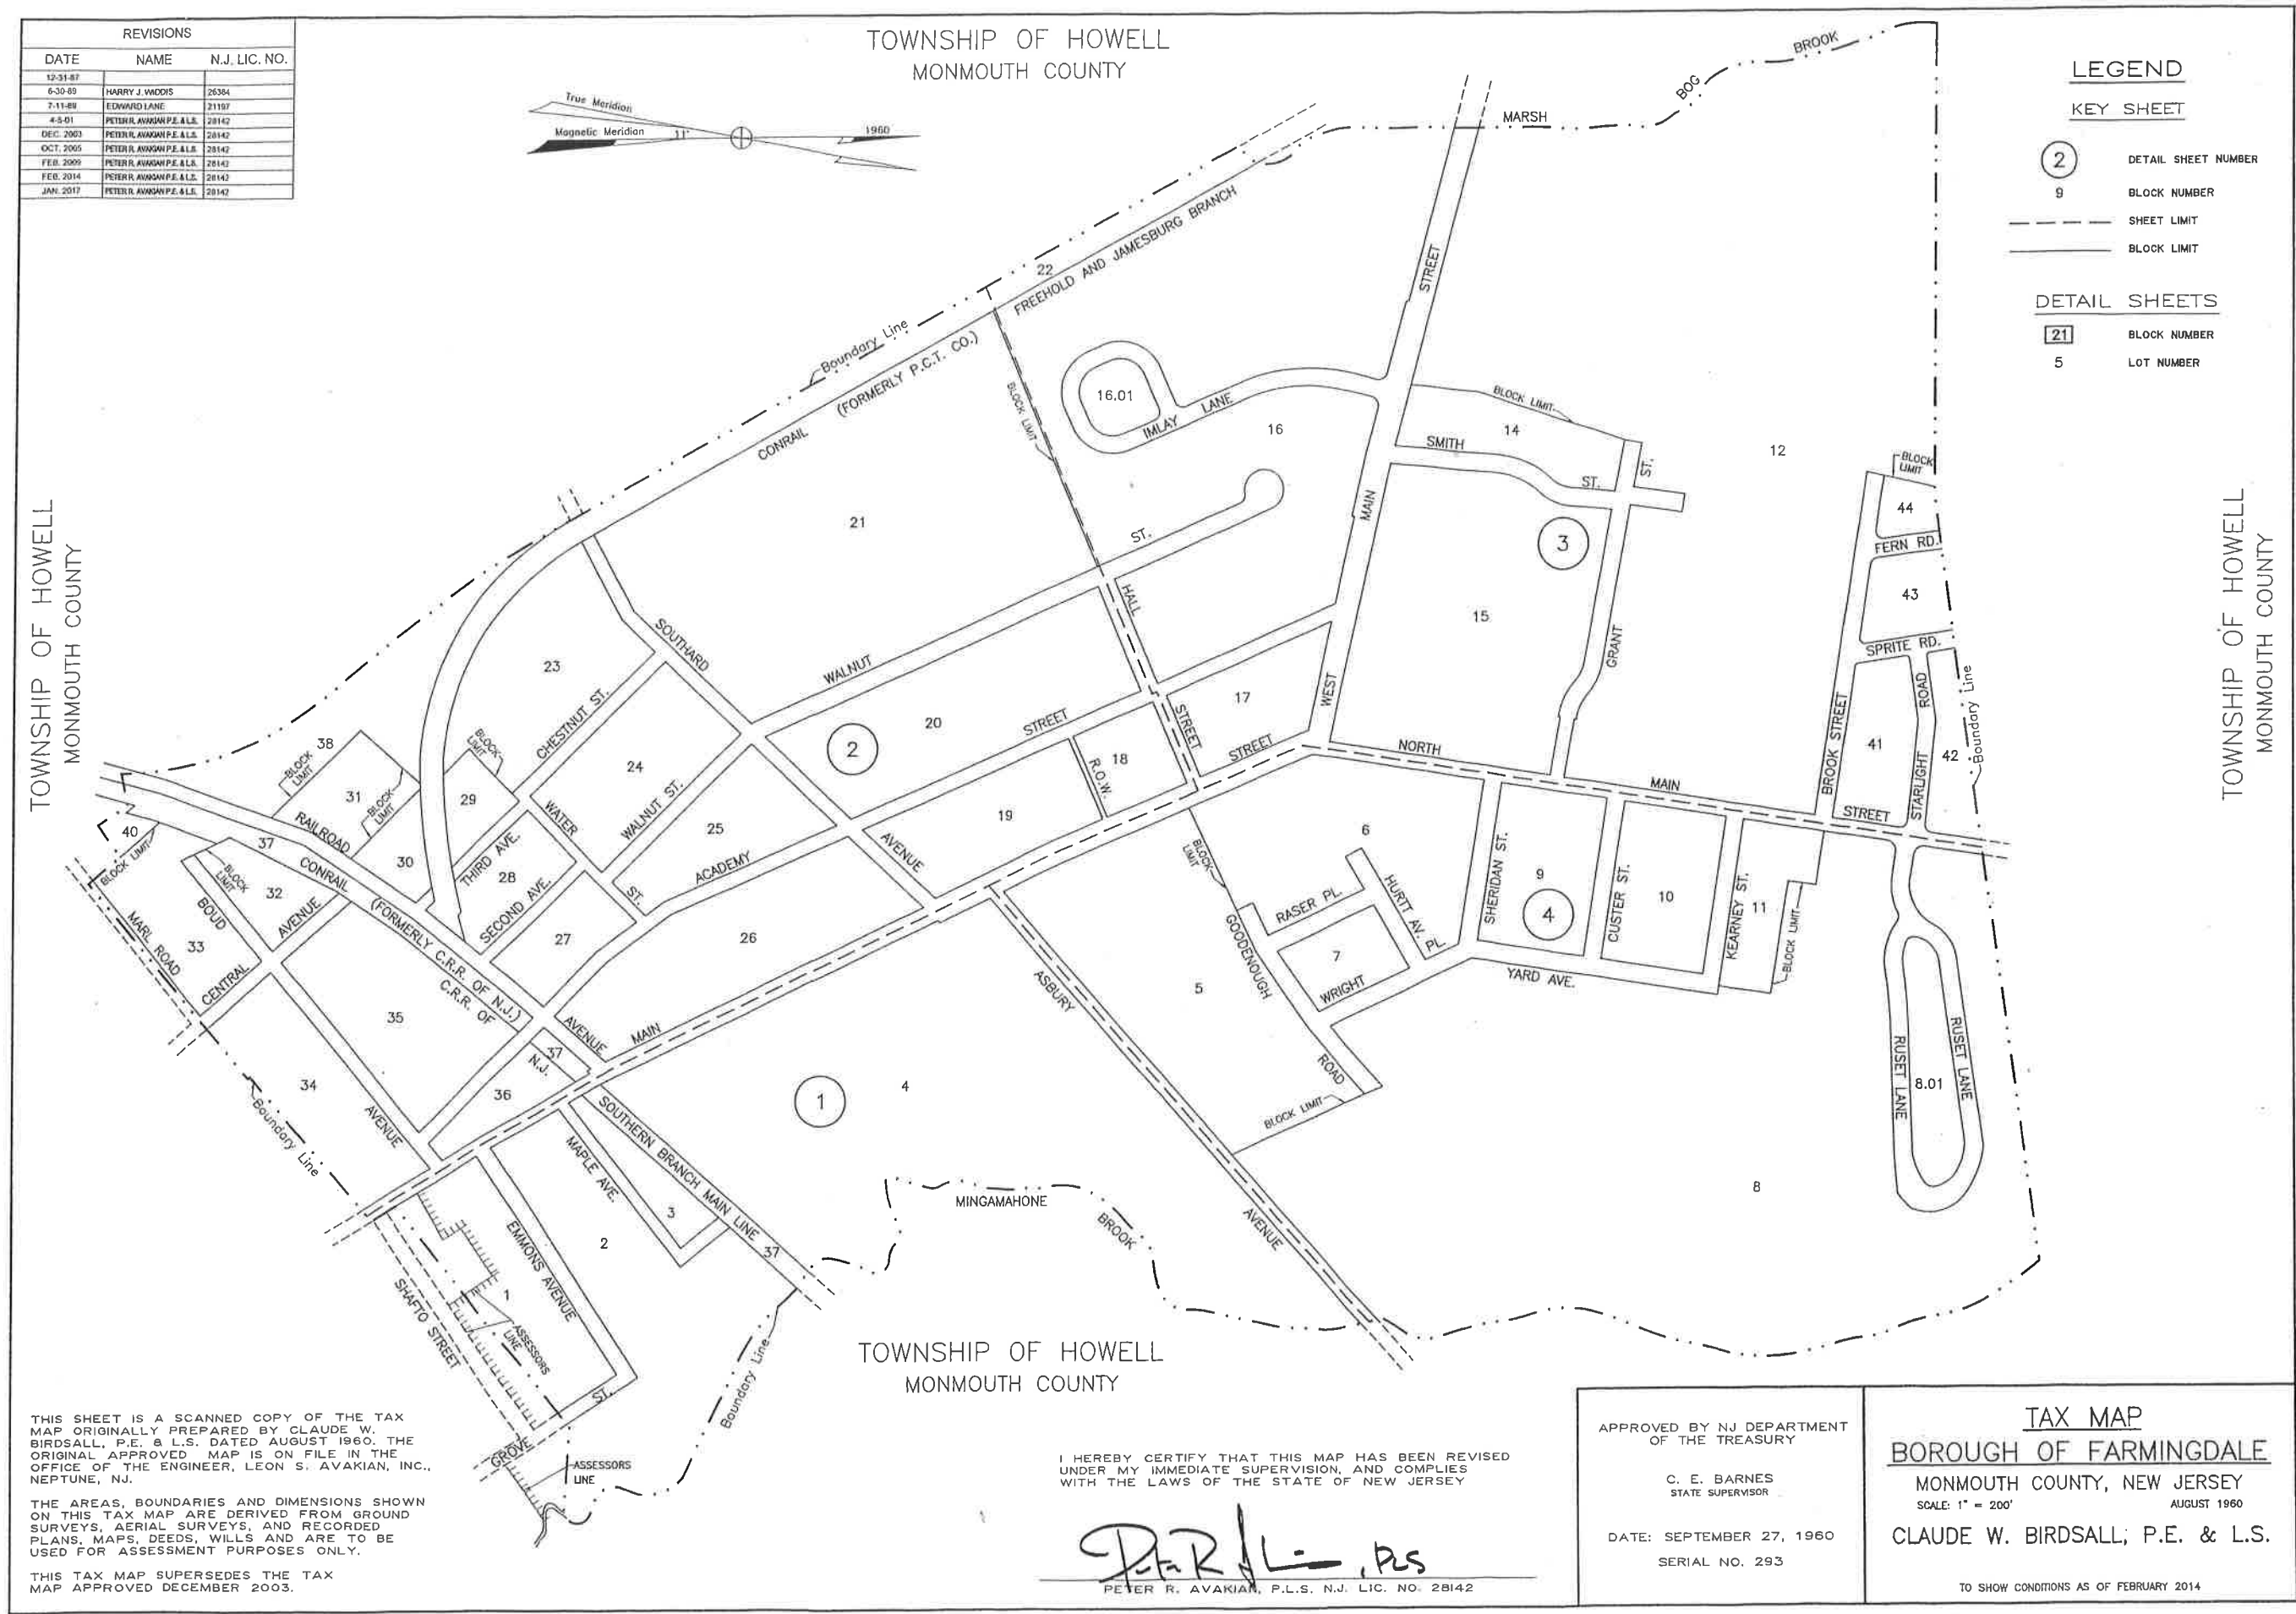

REVISIONS		
DATE	BY	LOC. NO.
3/28/99	JAMES K. WALZ	34824
DEC. 2003	PETER R. AVAKIAN	28142
FEB. 2009	PETER R. AVAKIAN	28142
FEB. 2014	PETER R. AVAKIAN	28142
JAN. 2017	PETER R. AVAKIAN	28142

SHEET 2

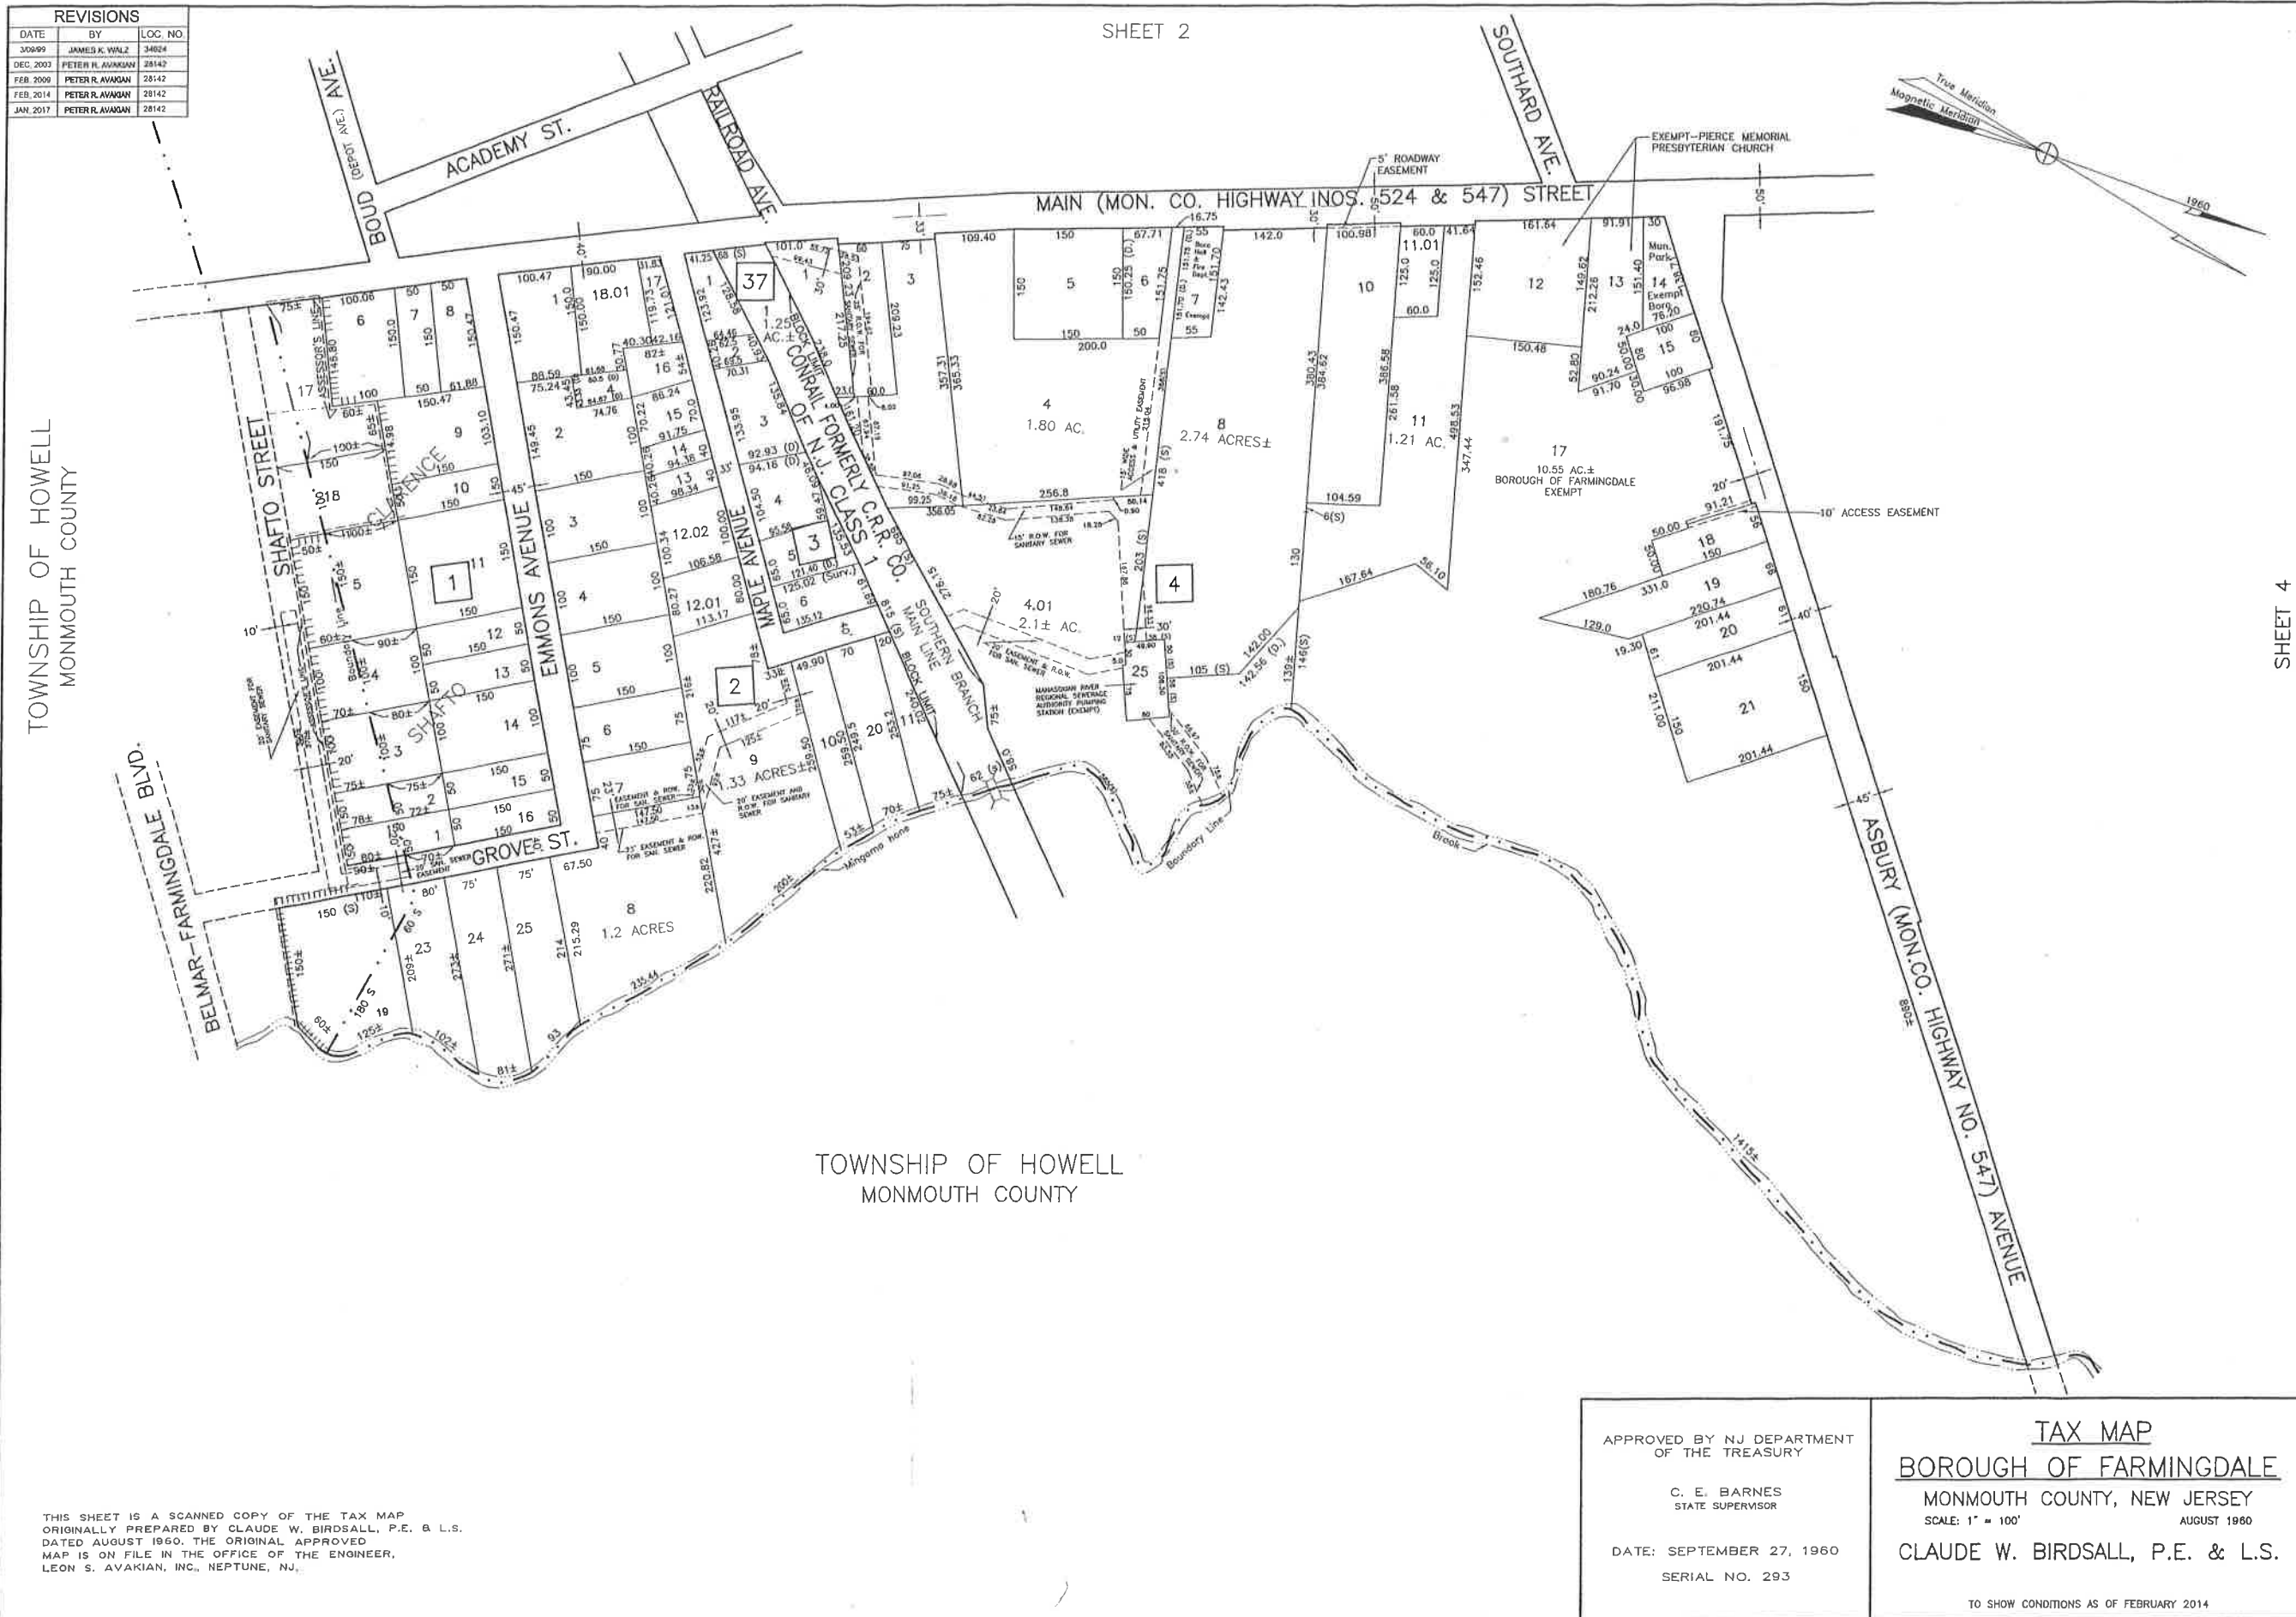


SHEET 4

THIS SHEET IS A SCANNED COPY OF THE TAX MAP
ORIGINALLY PREPARED BY CLAUDE W. BIRDSALL, P.E. & L.S.
DATED AUGUST 1960. THE ORIGINAL APPROVED
MAP IS ON FILE IN THE OFFICE OF THE ENGINEER,
LEON S. AVAKIAN, INC., NEPTUNE, NJ.

APPROVED BY NJ DEPARTMENT OF THE TREASURY C. E. BARNES STATE SUPERVISOR DATE: SEPTEMBER 27, 1960 SERIAL NO. 293	TAX MAP BOROUGH OF FARMINGDALE MONMOUTH COUNTY, NEW JERSEY SCALE: 1" = 100' AUGUST 1960 CLAUDE W. BIRDSALL, P.E. & L.S. TO SHOW CONDITIONS AS OF FEBRUARY 2014
--	---

REVISIONS		
DATE	BY	LIC. NO.
10/99	JAMES K. WALZ	34024
1.5.01	PETER R. AVAKIAN	28142
2.2003	P.E. & L.S.	28142
3.2014	PETER R. AVAKIAN	28142
4.2017	PETER R. AVAKIAN	28142

SHEET 3

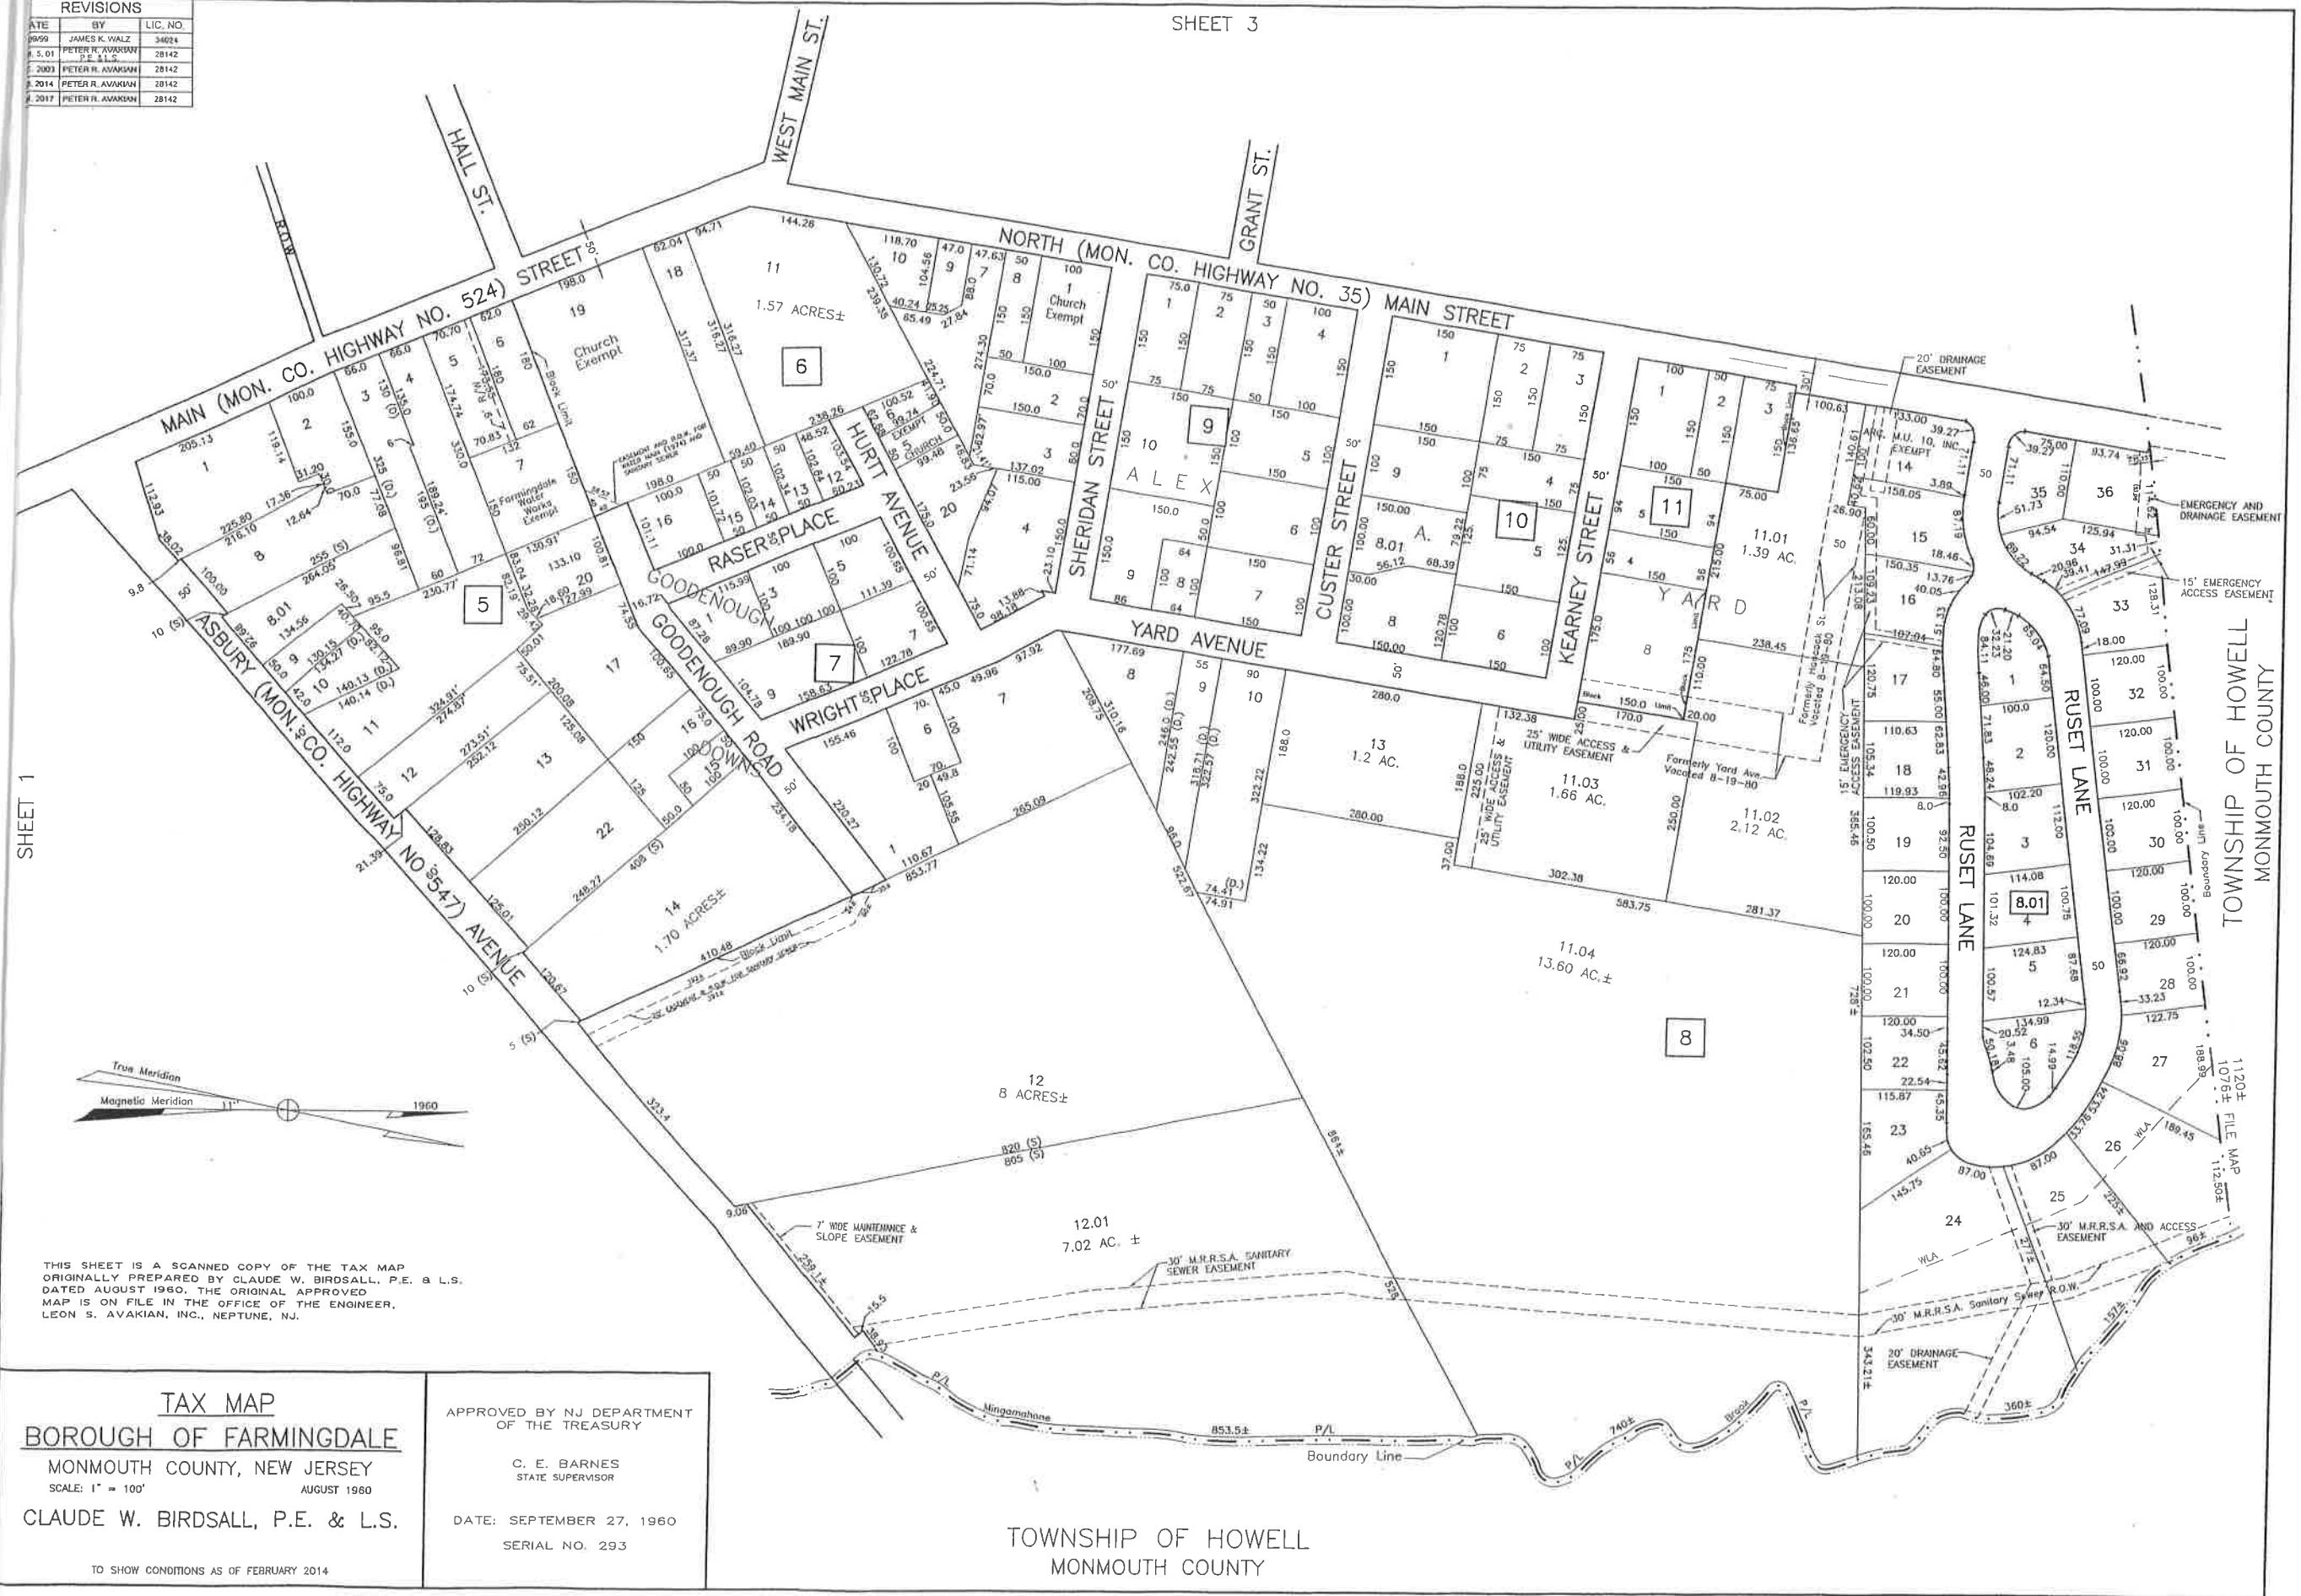

TAX MAP
BOROUGH OF FARMINGDALE
MONMOUTH COUNTY, NEW JERSEY
SCALE: 1" = 100'
AUGUST 1960
CLAUDE W. BIRDSALL, P.E. & L.S.

APPROVED BY NJ DEPARTMENT
OF THE TREASURY
C. E. BARNES
STATE SUPERVISOR
DATE: SEPTEMBER 27, 1960
SERIAL NO. 293

TOWNSHIP OF HOWELL
MONMOUTH COUNTY